
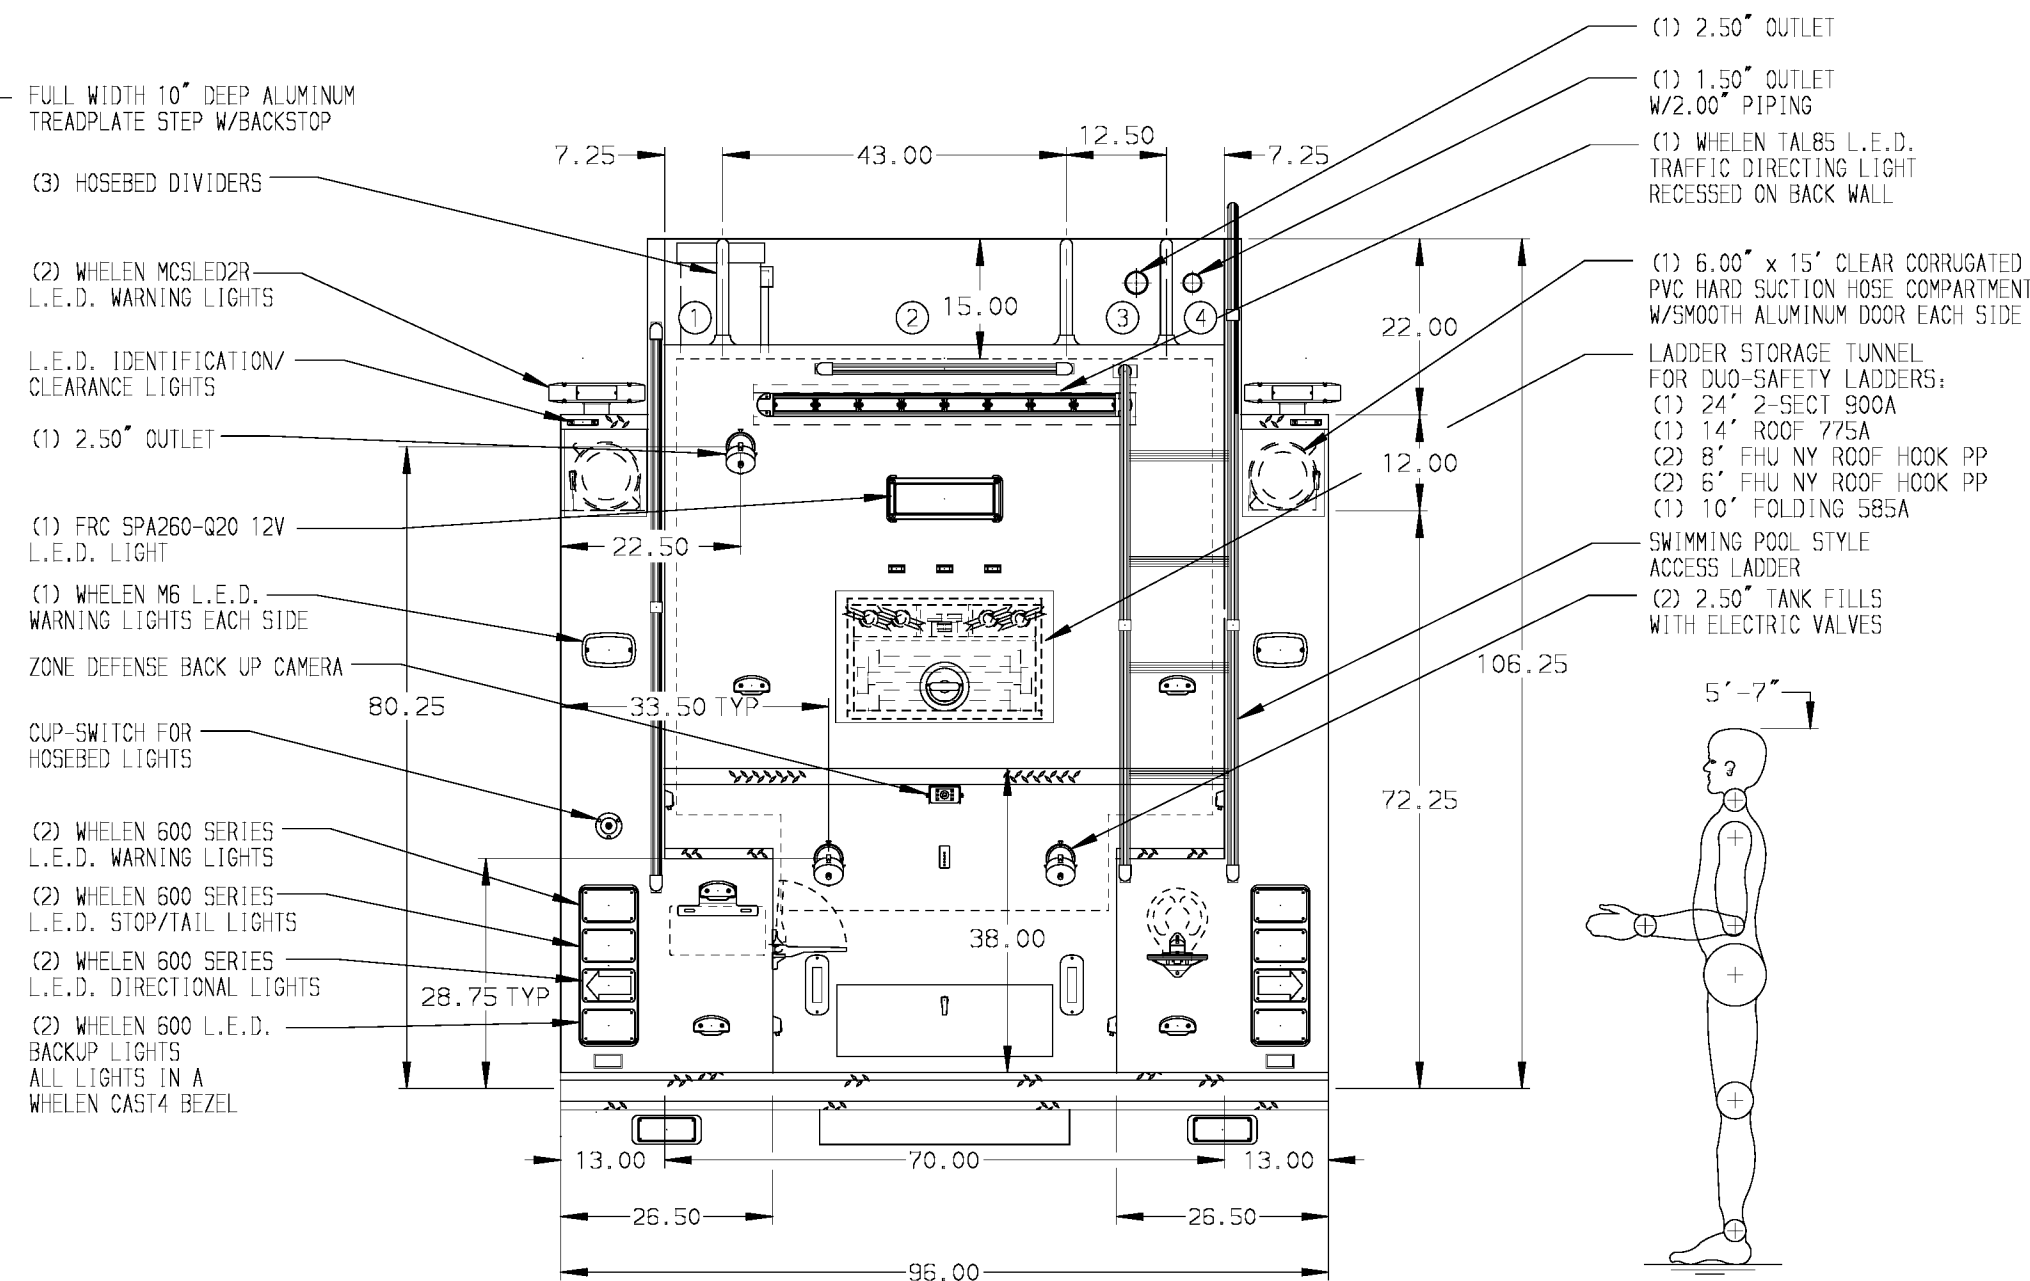


- HOSEBED CAPACITIES
- ① - 200' OF 1.75" D.J. POLY HOSE
 - ② - 800' OF 5.00" D.J. POLY HOSE
 - ③ - 500' OF 3.00" D.J. POLY HOSE
 - ④ - 200' OF 1.75" D.J. POLY HOSE

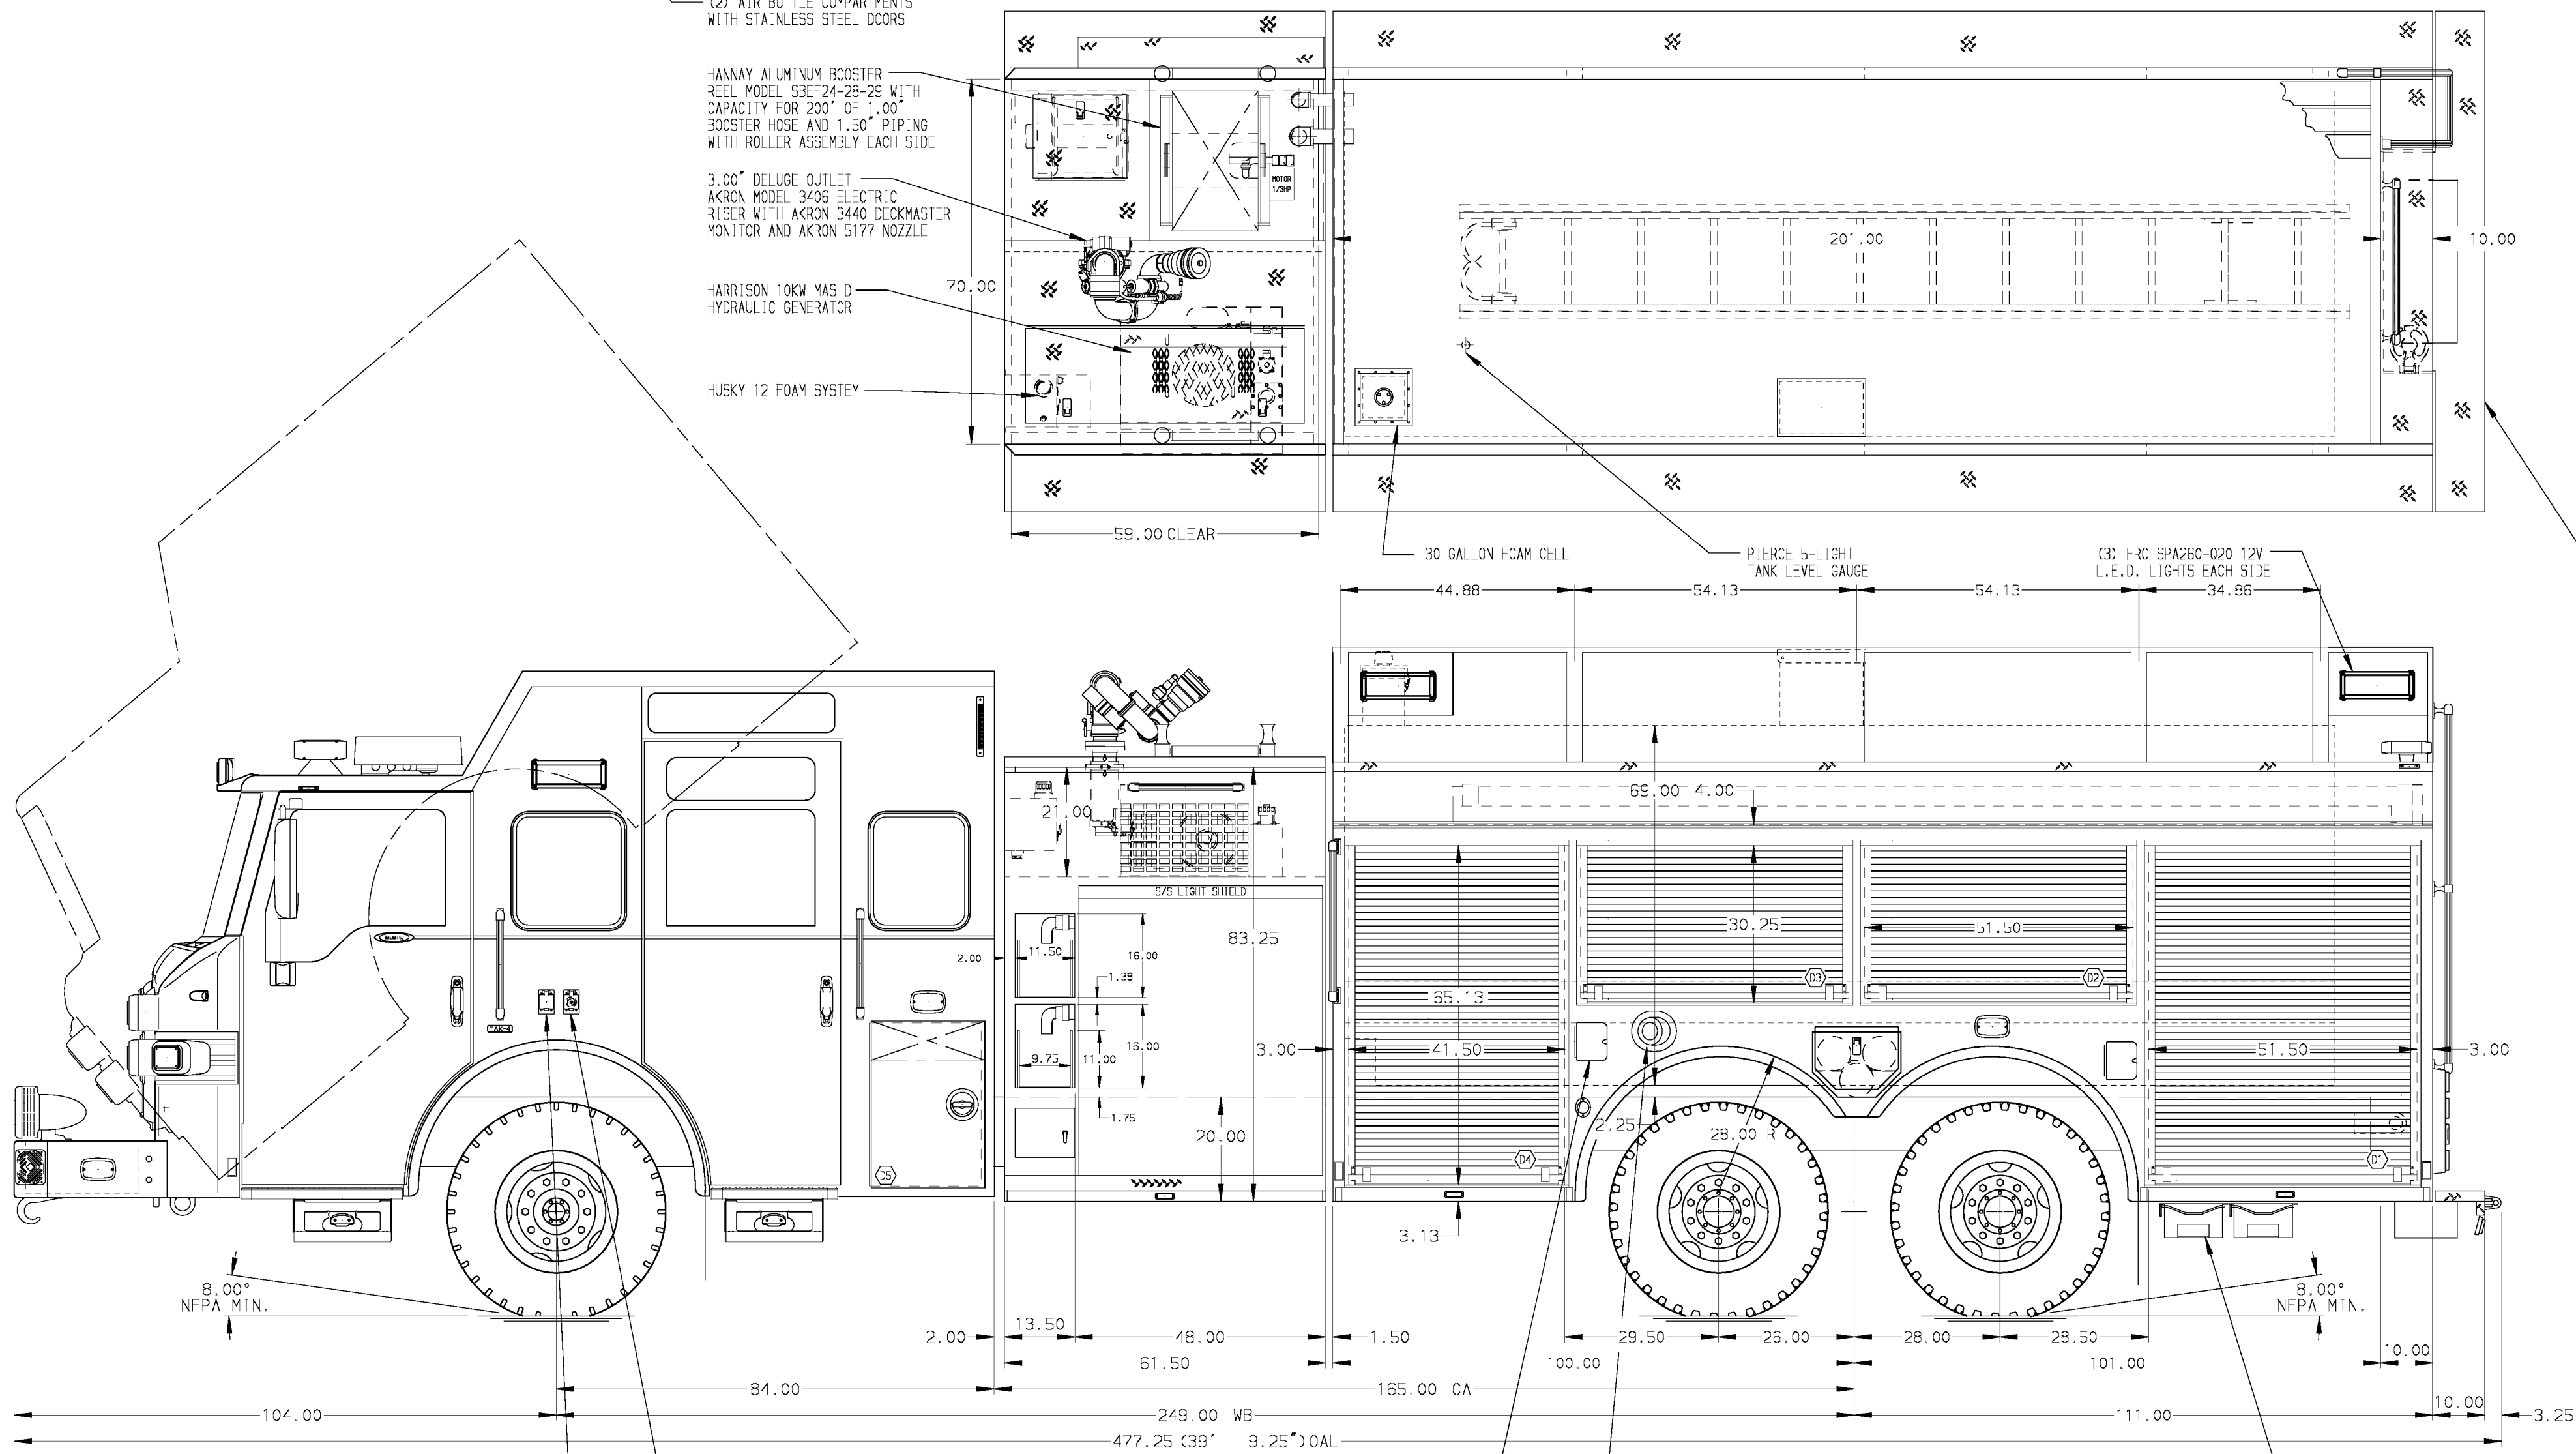

ALUMINUM BODY

SIDE ROLL & FRONTAL IMPACT PROTECTION

NOTE

DIMENSIONS SHOWN ARE APPROXIMATE AND ARE SUBJECT TO MINOR DEVIATIONS AS MAY OCCUR OR BE NECESSARY IN CONSTRUCTION. MINOR DETAILS NOT SHOWN.

- VOGL LUBE SYSTEM PUMP LOCATED PER SHOP ORDER
- ALUMINUM TREADPLATE EXTERIOR REAR WALL OF CAB WITH FULL COVERAGE
- 5/8\"/>

- TRUCK-LITE COMPARTMENT LIGHTS LOCATED PER SHOP ORDER
- SHELF TRACKS LOCATED IN ALL BODY COMPARTMENTS
- ONE ADJUSTABLE FULL WIDTH/FULL DEPTH SHELF IN ALL BODY COMPARTMENTS
- ONE FLOOR MOUNTED SLIDE-OUT TRAY IN COMPARTMENT D1, D4, P1 & P4
- CIRCUIT BREAKER PANEL IN COMPARTMENT D4
- RED LINE-X COATING ON TOP FLANGE OF FRONT BUMPER
- STAINLESS STEEL FENDER CROWNS ON CAB AND BODY
- PATTERNED STAINLESS STEEL TRIMMING ACROSS CAB FACE W/POLISHED 5/8\"/>

- ADDITIONAL PIERCE LED STRIP LIGHTS LOCATED PER SHOP ORDER
- BLACK PLASTIC RUBRAIL WITH 0.50\"/>

REV	DATE	BY	CH	VELOCITY FR
21	JAN15	AMI	TWH	MAKE
05	DEC14	AMI	TWH	PIERCE
17	OCT14	AMI	WKL	MODEL

		JOB NO.	28334
SCALE		1:24	DATE
DRAWN BY		AMI	130CT14
CHECKED BY		WKL	130CT14
SHEET SIZE		D	SHEET NO.
DWG NO.		28334AD	1 OF 1

TITLE 1500-D-2910P W/30 GALLON FOAM CELL, 211\"/>

FOR SEAFORD VOLUNTEER FIRE DEPARTMENT SEAFORD, DELAWARE

28334AD