


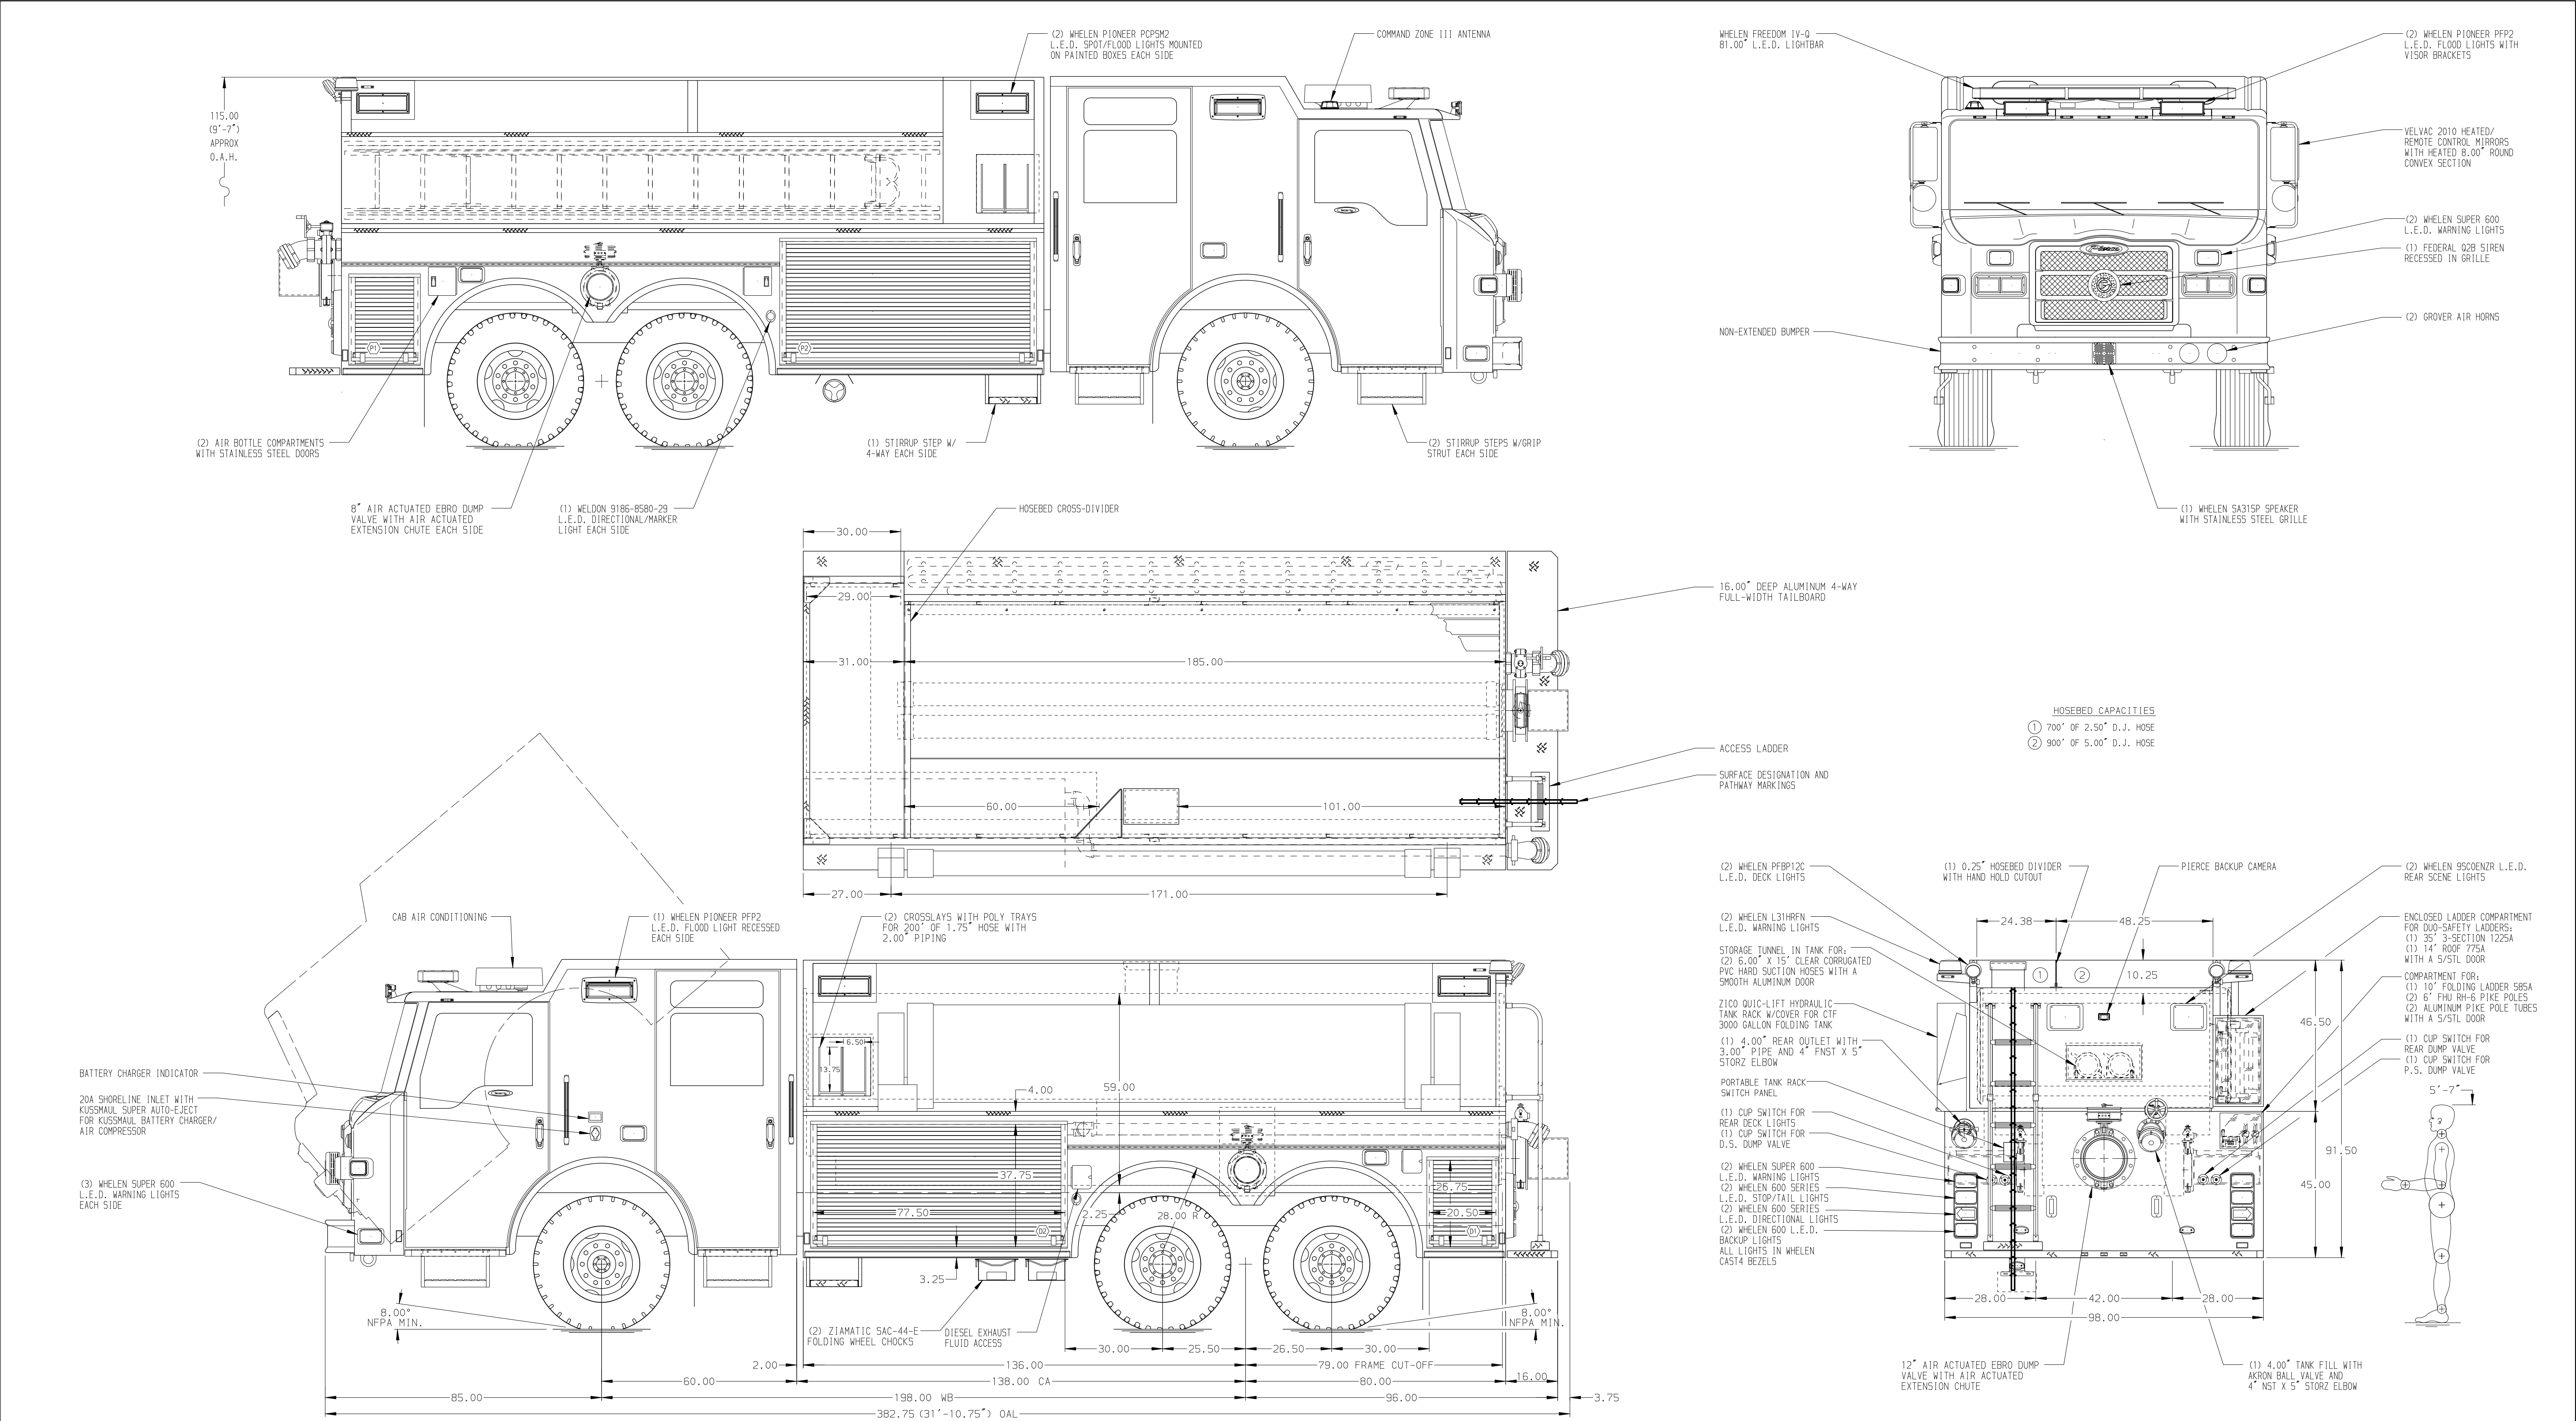

ALUMINUM BODY										MAXIMUM O.A.L. 384.00"										MAXIMUM O.A.H. 115.00"										FRONTAL IMPACT AND SIDE ROLL PROTECTION										Pierce MANUFACTURING INC.										JOB NO.		31015	
	SCALE 1:24		DATE	
NOTE	DRAWN BY NPA		13MAR17	
DIMENSIONS SHOWN ARE APPROXIMATE AND ARE SUBJECT TO MINOR DEVIATIONS AS MAY OCCUR OR BE NECESSARY IN CONSTRUCTION. MINOR DETAILS NOT SHOWN.										1. ONSPOT AUTOMATIC TIRE CHAINS TO BE PROVIDED AT REAR										2. KUSMAUL PUMP PLUS 1200 BATTERY CHARGER/AIR COMPRESSOR LOCATED IN COMPARTMENT D2										3. AIR INLET WITH DISCONNECT COUPLING IN D.S. STEP WELL										4. AIR OUTLET WITH SHUT OFF VALVE ON D.S. PUMP PANEL										5. ONE ADJUSTABLE SHELF (FULL DEPTH/FULL WIDTH) IN COMPARTMENT P2										6. ONE FLOOR MOUNTED SLIDE-OUT TRAY IN COMPARTMENT P2										7. ONE VERTICAL DIVIDER IN COMPARTMENT D2										8. ONE 15A, 120V DUPLEX RECEPTACLE LOCATED IN CAB, EMS CABINET AND P2										9. TWO ZIAMATIC SAC-44-E FOLDING WHEEL CHOCKS AND BRACKETS SHIPPED LOOSE	