

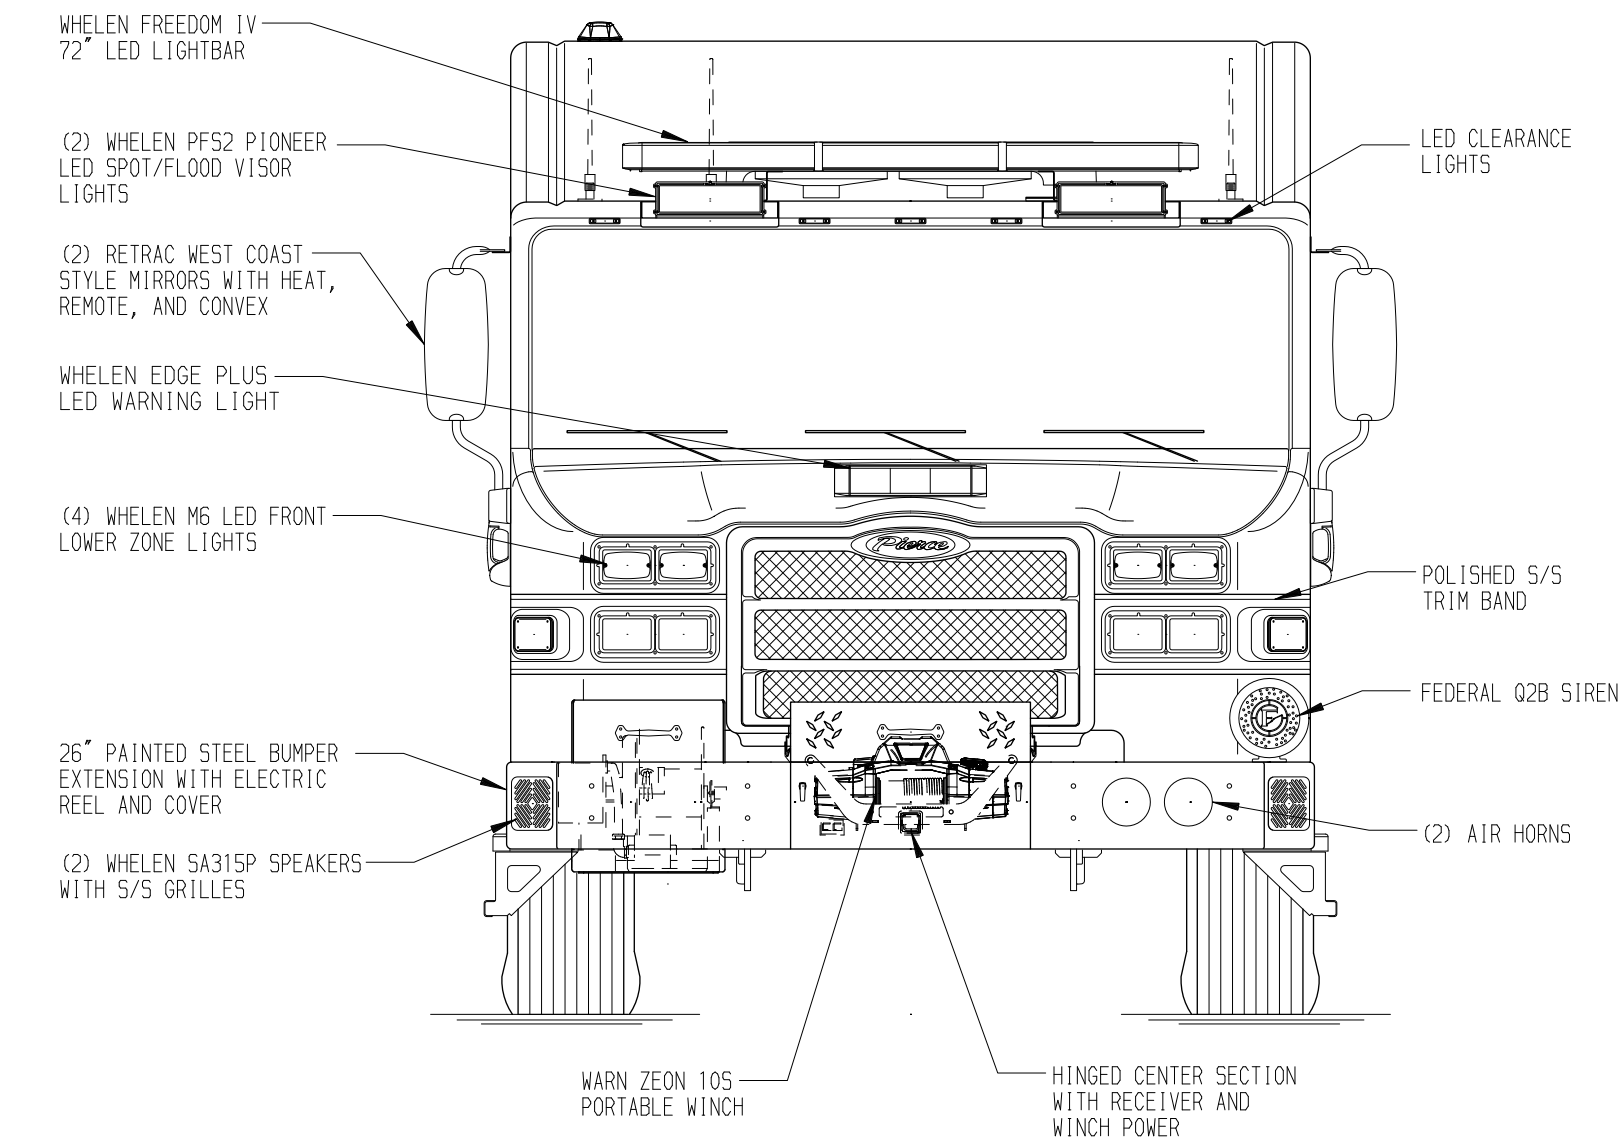


- PASSENGER'S SIDE COMPARTMENTS CONTAIN THE FOLLOWING:
- COMPARTMENT P1 CONTAINS:
- (1) FLOOR MOUNTED TRAY
 - (1) OIL DRY HOPPER
 - (1) 15A,120V DUPLEX RECEPTACLE
 - (1) TOOL AIR REEL W/200' OF HOSE
 - (1) VERTICAL COMPARTMENT DIVIDER
 - (2) STD DEPTH ADJ SHELVES
- COMPARTMENT P2 CONTAINS:
- (1) RACK FOR 21 SCBA BOTTLES
 - (1) 15A,120V DUPLEX RECEPTACLE
- COMPARTMENT P3 CONTAINS:
- (1) FLOOR MOUNTED TRAY
 - (1) HORIZONTAL FLOOR EXTENSION
 - (2) 2-WAY ADJ SLIDE OUT TOOLBOARDS WITH PAC TRAC
 - (1) 15A,120V DUPLEX RECEPTACLE
- COMPARTMENT P4 CONTAINS:
- (1) FLOOR MOUNTED TRAY
 - (1) HORIZONTAL FLOOR EXTENSION
 - (1) VERTICAL COMPARTMENT DIVIDER
 - (2) 15A,120V DUPLEX RECEPTACLES
 - (2) STD DEPTH ADJ SHELVES
 - (1) 1/2 DEPTH ADJ SLIDE OUT/TILT TRAY
 - (1) 3/4 DEPTH FLOOR MTD SLIDE OUT TRAY WITH PAC-TRAC TOOLBOARD

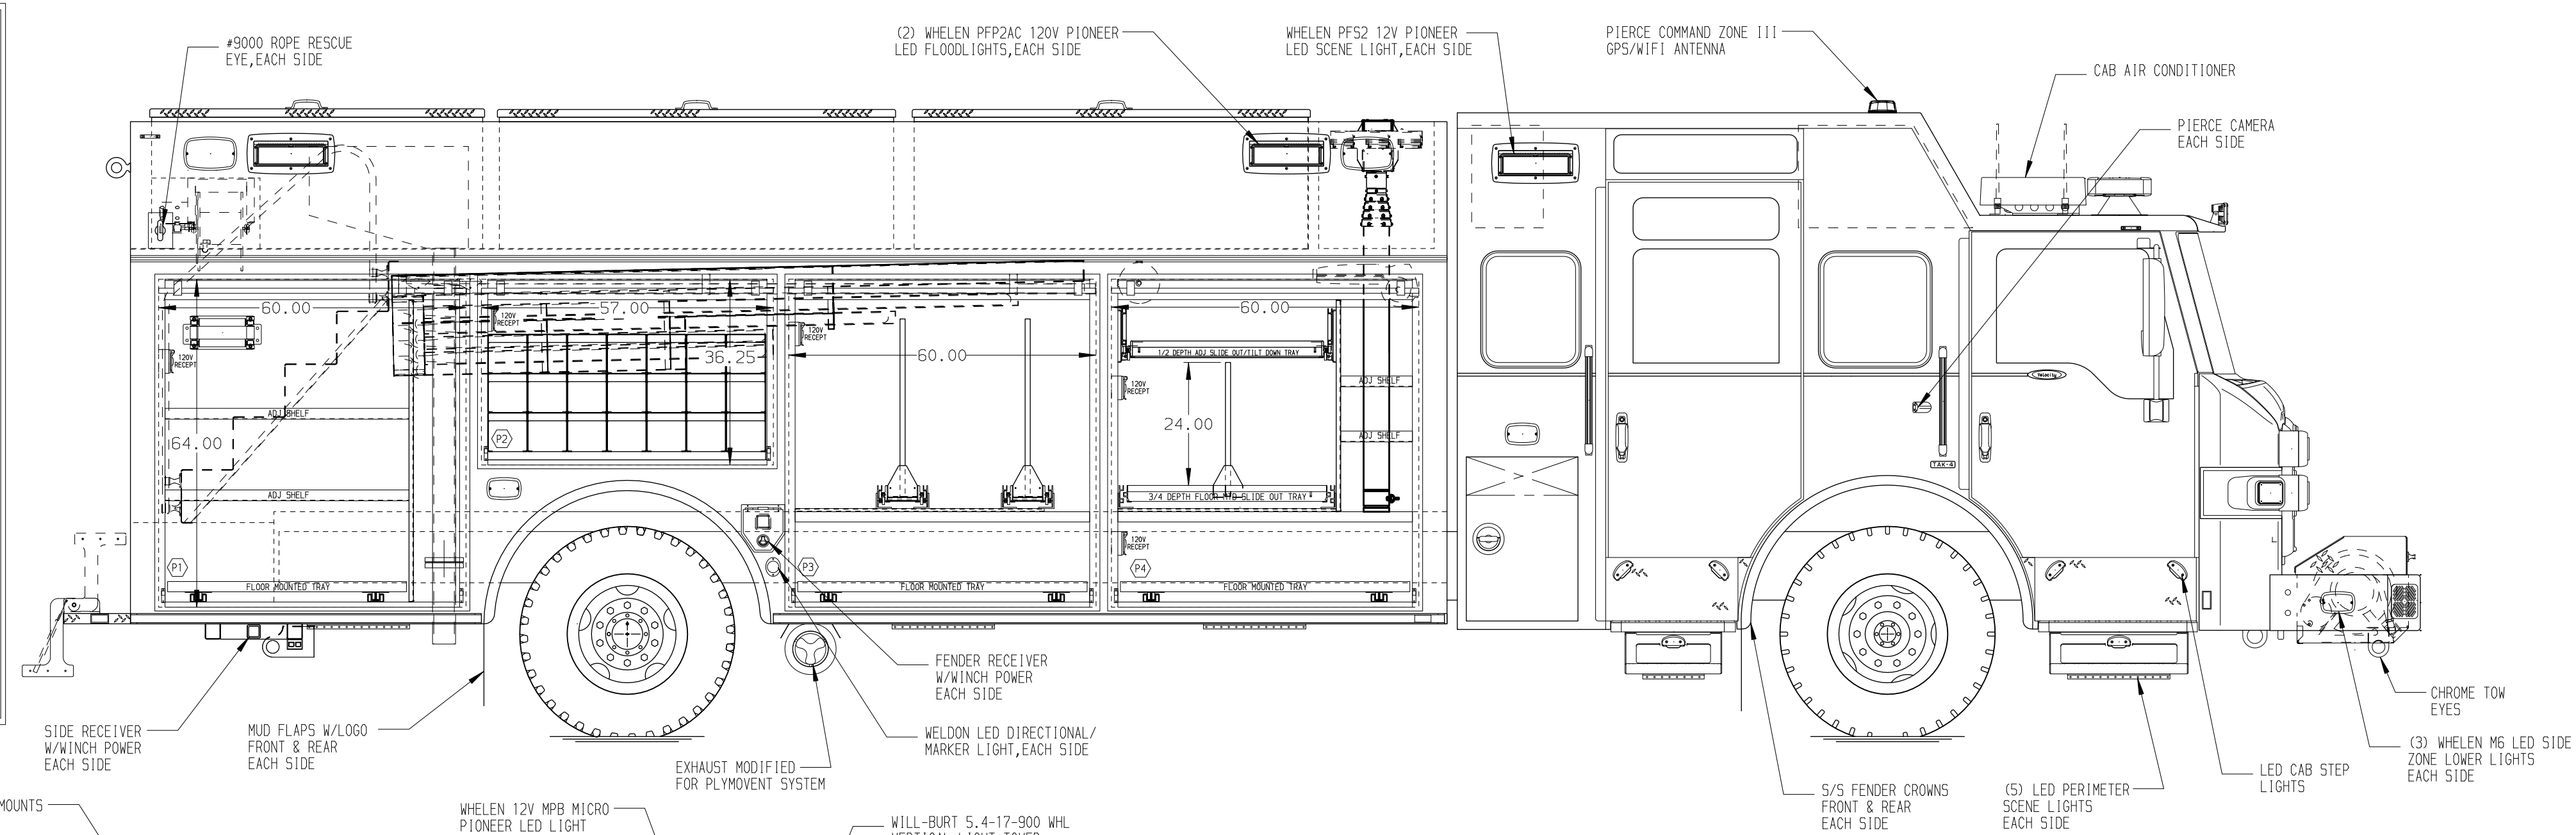

- REAR COMPARTMENT CONTAINS THE FOLLOWING:
- COMPARTMENT R1 CONTAINS:
- (1) 117" DP FLOOR MTD SLIDE OUT TRAY
 - (1) RACK FOR THE FOLLOWING:
 - (1) STOKES BASKET
 - (1) LITTLE GIANT LADDER
 - (1) 10' FOLDING LADDER
 - (4) PIKE POLES

- DRIVER'S SIDE COMPARTMENTS CONTAIN THE FOLLOWING:
- COMPARTMENT D1 CONTAINS:
- (1) 4-DRAWER C-TECH CABINET
 - (1) STD DEPTH ADJ SHELF
 - (1) ELECTRIC CORD REEL WITH 200' OF 10/4 YELLOW CORD
 - (1) 15A,120V DUPLEX RECEPTACLE
- COMPARTMENT D2 CONTAINS:
- (1) DOUBLE SWING OUT TOOL GRID SYSTEM
 - (1) 15A,120V DUPLEX RECEPTACLE
- COMPARTMENT D3 CONTAINS:
- (1) FLOOR MOUNTED TRAY
 - (1) HORIZONTAL FLOOR EXTENSION
 - (2) 2-WAY ADJ SLIDE OUT TOOLBOARDS WITH PAC TRAC
 - (1) 15A,120V DUPLEX RECEPTACLE
 - (1) RACK FOR 7 AIR BAGS
- COMPARTMENT D4 CONTAINS:
- (1) KUSSMAUL PUMP PLUS 1200 CHARGER
 - (1) FLOOR MOUNTED TRAY
 - PAC TRAC INSTALLED ON BACK WALL AND REAR SIDE WALL OF THIS COMPARTMENT
 - (1) VERTICAL REAR WALL DIVIDER
 - (1) CIRCUIT BREAKER PANEL
 - (1) GENERATOR METER PANEL
 - (1) SUB FEED BOX
 - (1) 15A,120V DUPLEX RECEPTACLE
 - (1) COMPRESSOR CONTROLLER
 - (1) VERTICAL MAST CONTROLLER

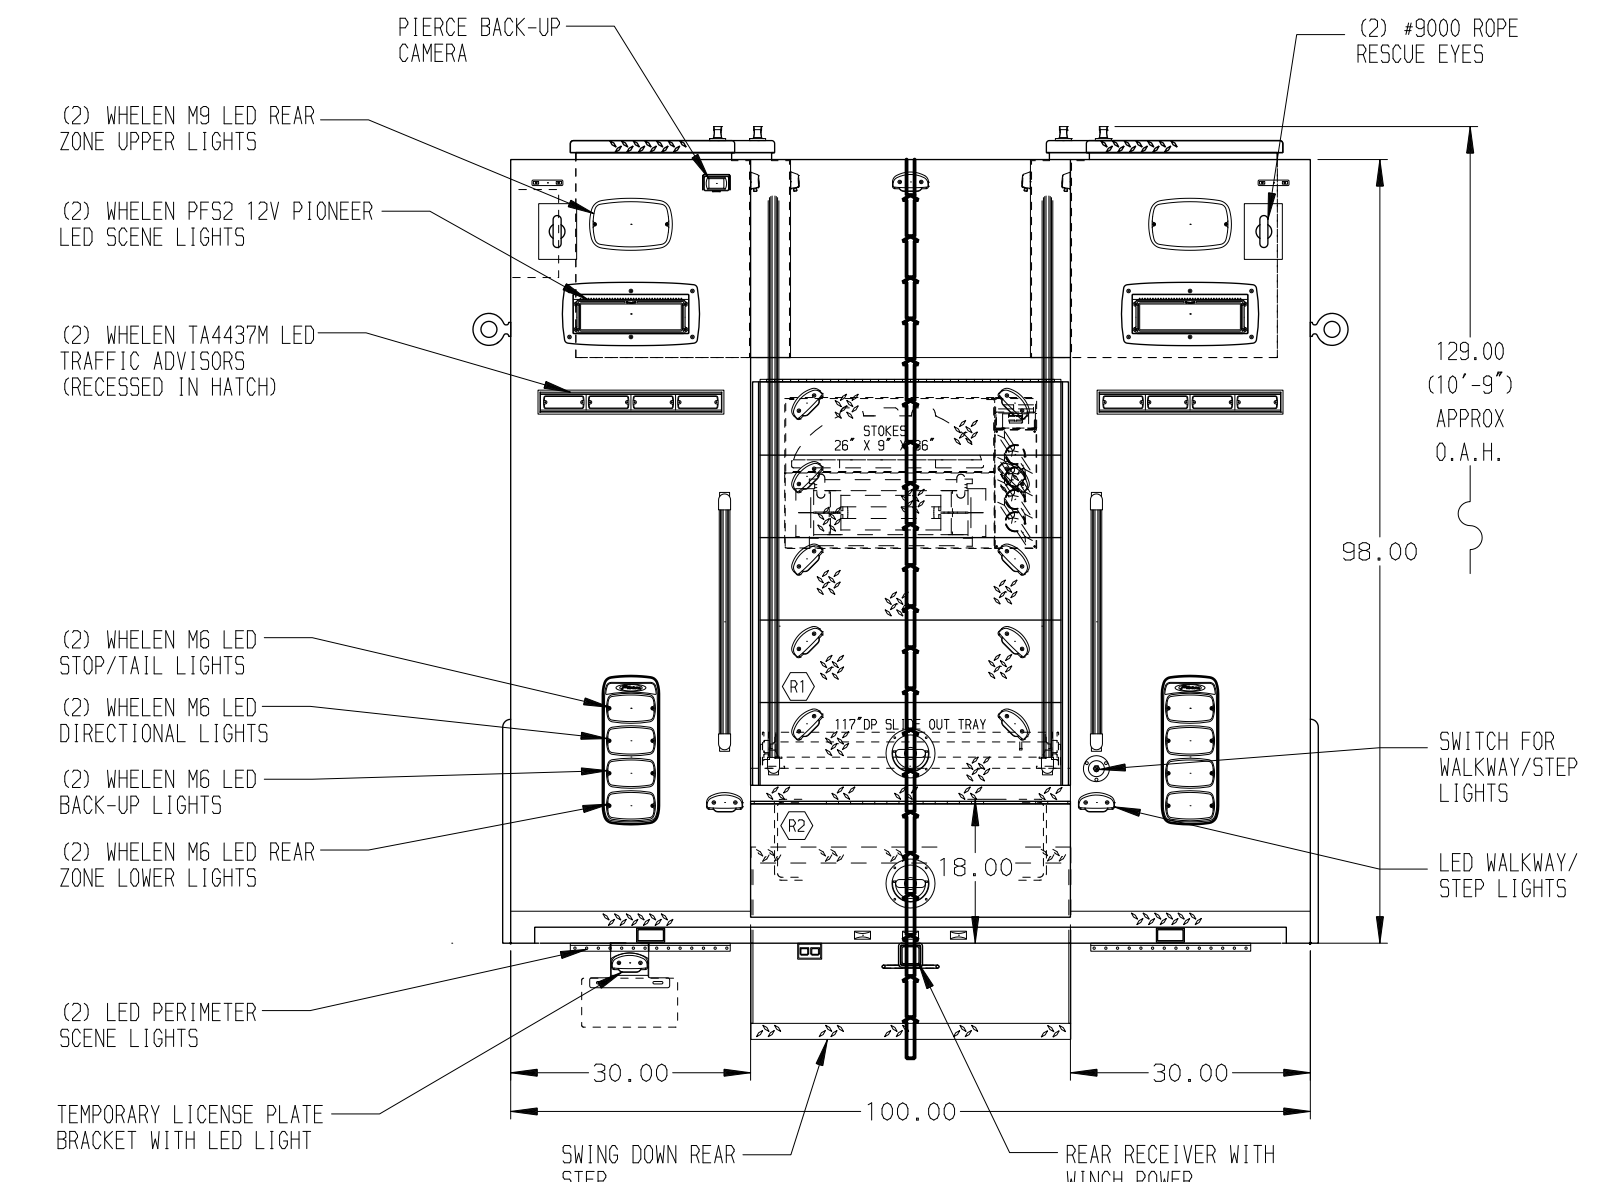

NOTE

DIMENSIONS SHOWN ARE APPROXIMATE AND ARE SUBJECT TO MINOR DEVIATIONS AS MAY OCCUR OR BE NECESSARY IN CONSTRUCTION. MINOR DETAILS NOT SHOWN.

- NOTES:
- ONAN 25kW PTO DRIVEN GENERATOR LOCATED BETWEEN THE FRAME RAILS
 - POLISHED 5/S SCUFFPLATES ON CAB DOOR JAMBS
 - FLOOR IN CAB AND CREW CAB TO BE PADDED RUBBER
 - DAVID CLARK 6-POSITION INTERCOM SYSTEM
 - ROLL STRAPS ON ALL ROLL-UP DOOR COMPARTMENTS
 - 5/S GUARDS ON ALL BODY ROLL-UP DOORS
 - PIERCE LED LIGHTS IN ALL BODY AND HATCH COMPARTMENTS
 - COMPARTMENT VENTILATION SYSTEM
 - 15A,120V DUPLEX RECEPTACLE BEHIND BOTH DRIVER AND OFFICER'S SEATS
- (STAINLESS STEEL BODY)
- SIDE ROLL AND FRONTAL IMPACT PROTECTION

CLEAR DOOR WIDTH KEY							CHASSIS DATA
AMOR ROLL UP DOORS:	-2 1/4"						MAKE
GORTITE ROLL UP DOORS:	-2 1/2"						
PIERCE DOUBLE LAP DOORS:	-4 1/4"						PIERCE
PIERCE LIFT-UP LAP DOORS:	-1 1/2"						MODEL
(EX: 60" F-F - 2 1/4" = 57 3/4" CLEAR) (F-F) = FRAME TO FRAME							
REV	DATE	BY	CH	VXFR842			

		JOB NO.	31133
		SCALE	1:24
		DATE	
		DRAWN BY	DHE
		26APR17	
		CHECKED BY	CDK
		28APR17	
		SHEET SIZE	SHEET NO.
		D	1 OF 1

TITLE	HEAVY DUTY RESCUE NON-WALKIN
FOR	NORTH EAST JOINT FIRE DISTRICT NORTH EAST JOINT FIRE DISTRICT, NY JOHN ALFIERI
DWG NO.	31133AD

CHASSIS DATA	MAKE	PIERCE	MODEL	VXFR8420
28AUG17	ALZ	AZU		
29JUN17	DHE	AZU		
05MAY17	DHE	CDK		

28AUG17	ALZ	AZU		
29JUN17	DHE	AZU		
05MAY17	DHE	CDK		

TITLE	HEAVY DUTY RESCUE	DRAWN BY	26APR17
	NON-WALKIN	DHE	
FOR	NORTH EAST JOINT FIRE DISTRICT	CHECKED BY	28APR17
	NORTH EAST JOINT FIRE DISTRICT,NY	CDK	
DWG NO.	31133AD	SHEET SIZE	SHEET NO.
		D	1 OF 1