

**PUMPER BODY**

Long Aluminum 2nd Gen Pumper

**CHASSIS**

Sober FR Chassis

**CHASSIS AXLE, FRONT, CUSTOM**

18,000 Lb Dana Axle

**AXLE, REAR**

27,000 Lb Dana Axle

**ENGINE**

450 HP Cummins L9 Engine

**TRANSMISSION**

Allison 5th Gen, 3000 EVS P

**BUMPER**

22" Extended Painted Steel

**CAB**

6010 Sober FR Cab

**BODY WATER TANK**

1000 Gallon Poly Water Tank

**COMPT, PUMPER, REAR**

37.75" FF RollUp Rear Compt, 25.88" Deep Flush Rear

**COMPT, PUMPER, DRIVER SIDE**

161" RollUp Full Height & Depth Front & Rear

**COMPT, PUMPER PASS. SIDE**

161" RollUp Full Height Front & Rear FDLER

**FIRE SUPPRESSION PUMPHOUSE**

45" Control Zone Top Mount

**PUMP**

1500 GPM Hale QMAX

**CROSSLAYS, 1.50"**

1.50" Crosslays Not Required

**CROSSLAYS, 2.50"**

2.50" Crosslay Not Required

**SPEEDLAYS**

(2) 1.50" Standard Capacity

(1) 2.50" Standard Capacity

**GENERATOR**


Generator Not Required

**Foam System**

Foam System Not Required

**Foam Cell**

Foam Cell Not Required

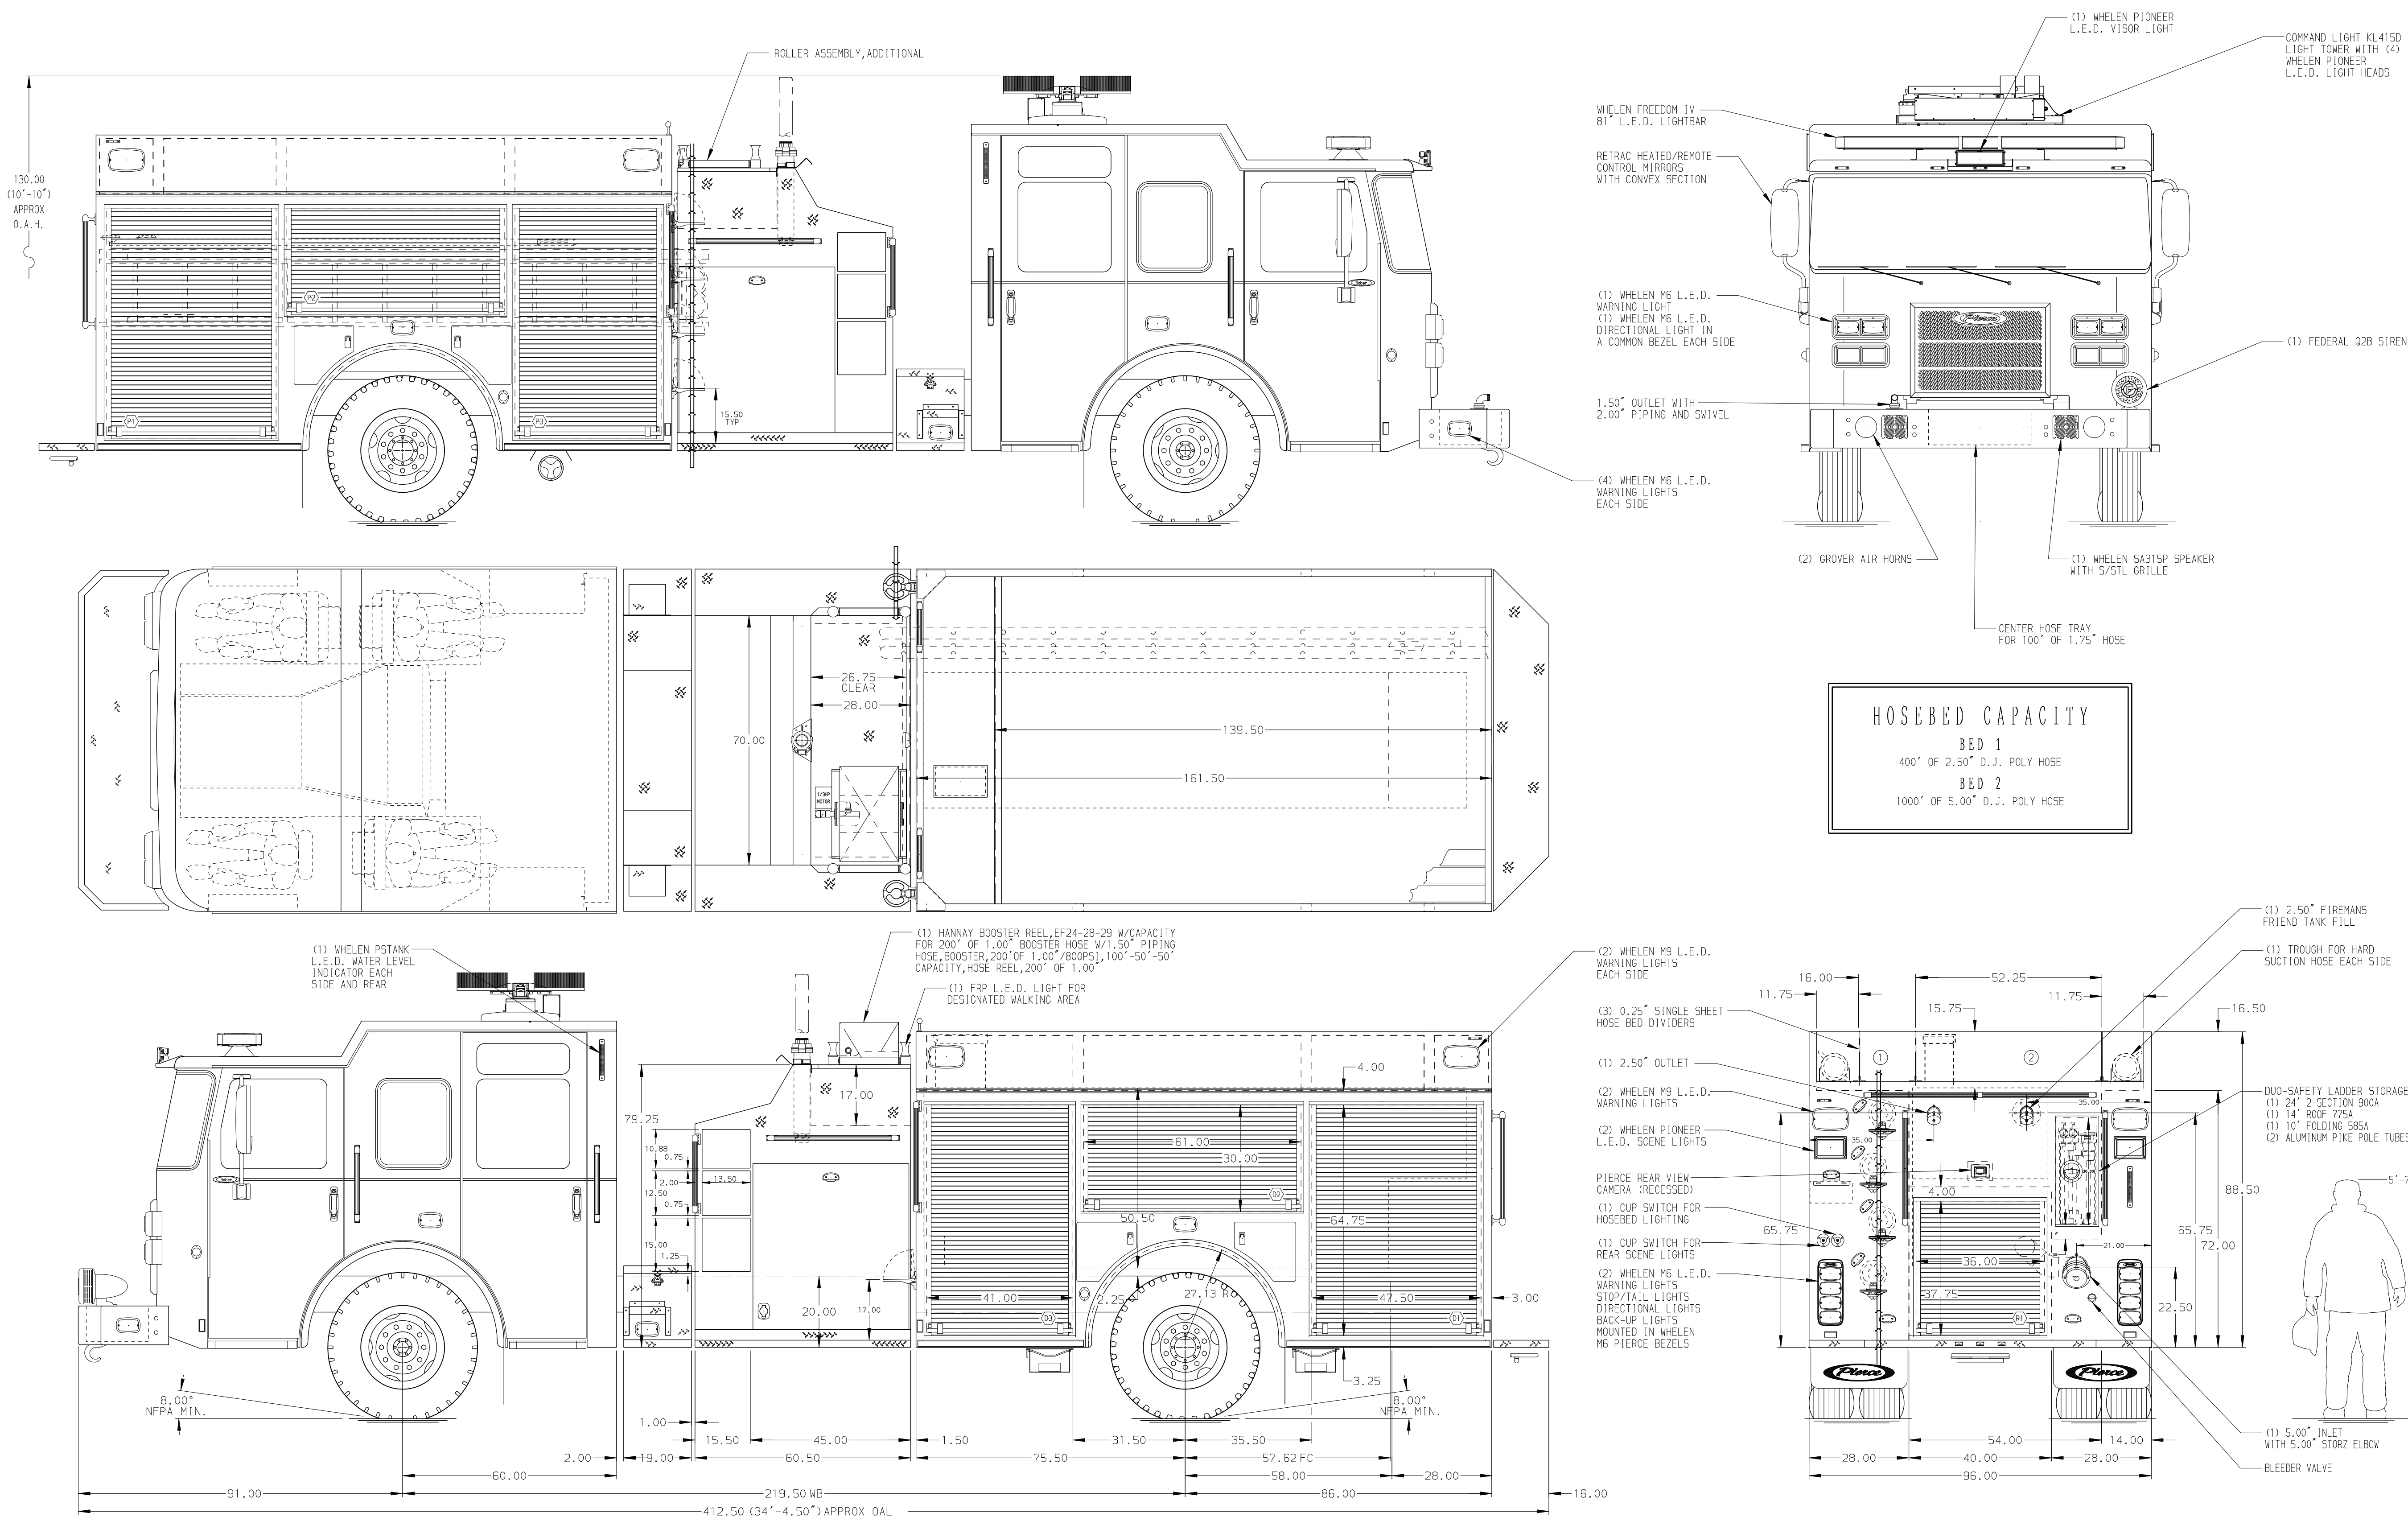

**NOTE**  
DIMENSIONS SHOWN ARE APPROXIMATE AND ARE SUBJECT TO MINOR DEVIATIONS AS MAY OCCUR OR BE NECESSARY IN CONSTRUCTION. MINOR DETAILS NOT SHOWN.

|         |      |     |    |  |  |            |                |                  |
|---------|------|-----|----|--|--|------------|----------------|------------------|
|         |      |     |    |  |  | JOB NO.    | 31578<br>01-02 |                  |
|         |      |     |    |  |  | SCALE      | 1:24           |                  |
|         |      |     |    |  |  | DATE       |                |                  |
|         |      |     |    | <b>CHASSIS DATA</b><br>TITLE 1500-D-1000 POLY TANK, 161"BDY, DS FULL HGT & DEPTH<br>45" TOP MOUNT, (2) 1.50" & (1) 1.50" SPEEDLAYS<br>MAKE PIERCE<br>MODEL<br>SABER FR |  | DRAWN BY   | COL            | 07JUN17          |
|         |      |     |    | FOR DORCHESTER COUNTY FIRE SERVICE<br>DORCHESTER, SOUTH CAROLINA   |  | CHECKED BY | SHE            | 09JUN17          |
|         |      |     |    | DWG NO. 31578AD  |  | SHEET SIZE | D              | SHEET NO. 1 OF 1 |
| REV     | DATE | BY  | CH |  |  |            |                |                  |
| 22AUG17 | JLA  | RW1 |    |  |  |            |                |                  |
| 20JUL17 | JAF  | RW1 |    |  |  |            |                |                  |