

PUMPER
BODY

Medium Aluminum 2nd Gen Pumper

CHASSIS

Velocity Chassis (Big Block)

CHASSIS

AXLE, FRONT, CUSTOM

22,800 Lb TAK-4 Axle

AXLE, REAR

27,000 Lb Meritor Axle

ENGINE

470 HP DD13 Engine

TRANSMISSION

Allison 5th Gen, 4000 EVS P

BUMPER

19" Extended Painted Steel

CAB

7000 Velocity FR Cab

BODY

WATER TANK

750 Gallon Poly Water Tank

COMPT, PUMPER, REAR

44.50" FF RollUp Rear Compt

COMPT, PUMPER, DRIVER SIDE

152" RollUp Full Height Front & Rear FDLER

COMPT, PUMPER PASS. SIDE

152" RollUp Full Height Front & Rear FDLER

FIRE SUPPRESSION

PUMPHOUSE

45" Control Zone Top Mount

PUMP

1500 GPM Waterous CSU

CROSSLAYS, 1.50"

1.50" Crosslays Not Required

CROSSLAYS, 2.50"

2.50" Crosslay Not Required

SPEEDLAYS

(2) 1.50" W/Troy Std. Capacity

GENERATOR


Generator Not Required

Foam System

Husky 3 Single Agent Foam System

Foam Cell

20 Gallon Foam Cell, Reduced Water

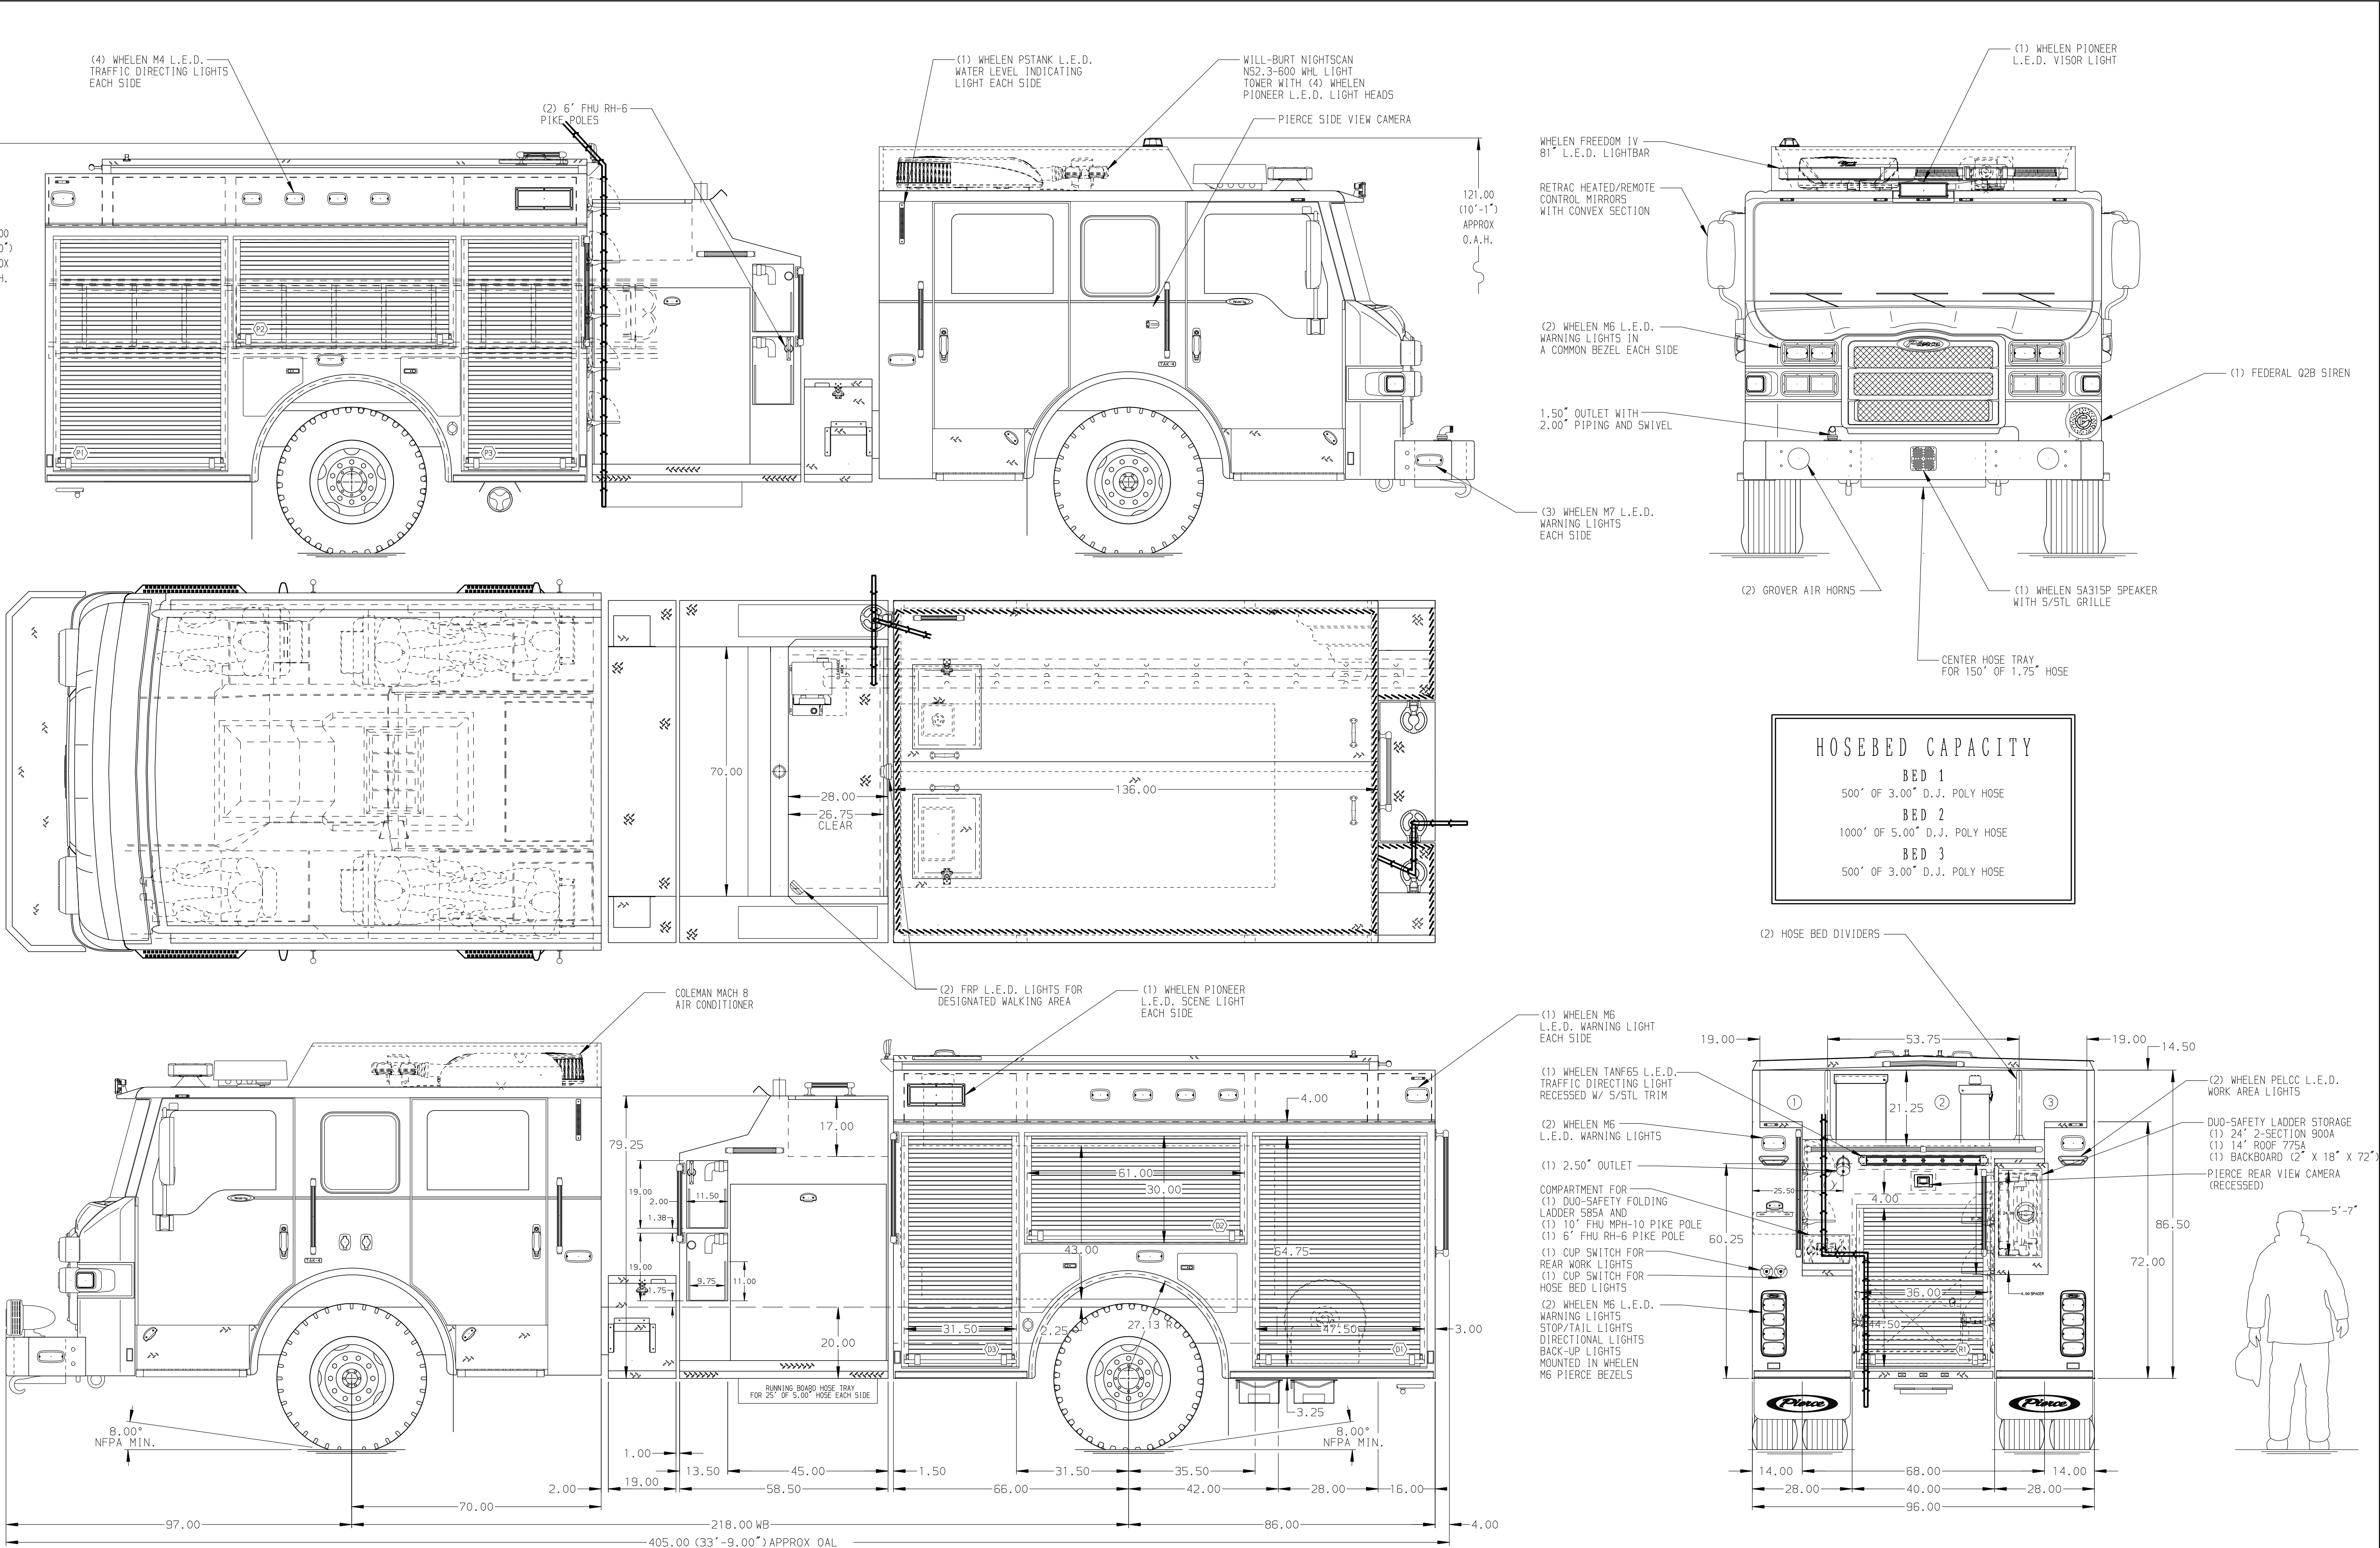

NOTE DIMENSIONS SHOWN ARE APPROXIMATE AND ARE SUBJECT TO MINOR DEVIATIONS AS MAY OCCUR OR BE NECESSARY IN CONSTRUCTION. MINOR DETAILS NOT SHOWN.					1. TWO SHORELINE RECEPTACLES WITH KUSSMAUL SUPER AUTO-EJECT LOCATED ON DRIVER SIDE OF THE CAB 2. AIR INLET/OUTLET WITH DISCONNECT COUPLING LOCATED ON DRIVER SIDE PUMP PANEL 3. BATTERY CHARGER LOCATED BEHIND DRIVERS SEAT 4. BATTERY CHARGE INDICATOR LOCATED ON THE DRIVER SIDE SEAT RISER 5. SIX ADJUSTABLE SHELVES IN COMPARTMENTS PER SHOP ORDER 6. ONE FLOOR MOUNTED SLIDE-OUT TRAY IN COMPARTMENT PER SHOP ORDER 7. ONE SWING-OUT TOOLBOARD IN COMPARTMENT PER SHOP ORDER 8. HANNAY BOOSTER REEL MODEL SBEP34-23-24 WITH CAPACITY FOR 200' OF 1.00" BOOSTER HOSE LOCATED IN COMPARTMENT R1 9. LITTLE GIANT LADDER LOCATED PER SHOP ORDER					CHASSIS DATA MAKE PIERCE MODEL VELOCITY	TITLE Pierce Pumper Approval Drawing -	FOR Angyle Fire District -	DWG NO. 31808AD	JOB NO. 31808	SCALE 1:24	DATE	DRAWN BY COL	26AUG17	CHECKED BY KB0	28AUG17	SHEET SIZE D	SHEET NO. 1 OF 1
---	--	--	--	--	---	--	--	--	--	---	---	---	---------------------------------------	-------------------------------------	----------------------------------	-----------------------------	------------------------------------	--------------------	--------------------------------------	--------------------	------------------------------------	--