

PUMPER
BODY
Long Aluminum 2nd Gen Pumper
CHASSIS
Enforcer Chassis




CHASSIS
AXLE, FRONT, CUSTOM
20,000 Lb Dana Axle
AXLE, REAR
27,000 Lb Dana Axle
ENGINE
450 HP Cummins L9 Engine
TRANSMISSION
Allison 5th Gen, 3000 EVS P
BUMPER
22" Extended Painted Steel Underslung
CAB
7010 Enforcer Cab

BODY
WATER TANK
900 Gallon Poly Water Tank
COMPT, PUMPER, REAR
51.25" FF RollUp Rear Compt
COMPT, PUMPER, LEFT SIDE
161" RollUp Full Height Front & Rear FDLER
COMPT, PUMPER RIGHT SIDE
161" RollUp Full Height Front & Rear FDLER



FIRE SUPPRESSION
PUMPHOUSE
45" Control Zone Top Mount
PUMP
1500 GPM Waterous CSU
CROSSLAYS, 1.50"
1.50" Crosslays Not Required
CROSSLAYS, 2.50"
2.50" Crosslay Not Required
SPEEDLAYS
(2) 1.50" W/Troy Std. Capacity
GENERATOR
Generator Not Required
Foam System
Husky 12 Single Agent Foam System
Foam Cell
20 Gallon Foam Cell, Not Reduced Water

NOTE
DIMENSIONS SHOWN ARE APPROXIMATE
AND ARE SUBJECT TO MINOR DEVIATIONS
AS MAY OCCUR OR BE NECESSARY IN
CONSTRUCTION.
MINOR DETAILS NOT SHOWN.

1. BATTERY CHARGER LOCATED IN COMPARTMENT D3
2. BATTERY CHARGE INDICATOR LOCATED ON DRIVER'S SEAT RISER
3. SIX ADJUSTABLE SHELVES LOCATED PER SHOP ORDER
4. FOUR FLOOR MOUNTED SLIDE-OUT TRAYS LOCATED PER SHOP ORDER
5. ONE ALUMINUM SWING-OUT TOOLBOARD LOCATED PER SHOP ORDER
6. AIR INLET W/ DISCONNECT COUPLING LOCATED IN DRIVER'S STEP AREA
7. AIR OUTLET W/ SHUT OFF VALVE LOCATED ON DRIVER'S SIDE PUMP PANEL
8. 120V SHORELINE RECEPTACLE LOCATED IN DRIVER'S STEP AREA
9. XANTREX XPOWER 337W POWER INVERTER
10. TWO 120V DUPLEX RECEPTACLES LOCATED PER SHOP ORDER
11. ONE ADJUSTABLE SLIDE-OUT TRAY LOACED PER SHOP ORDER

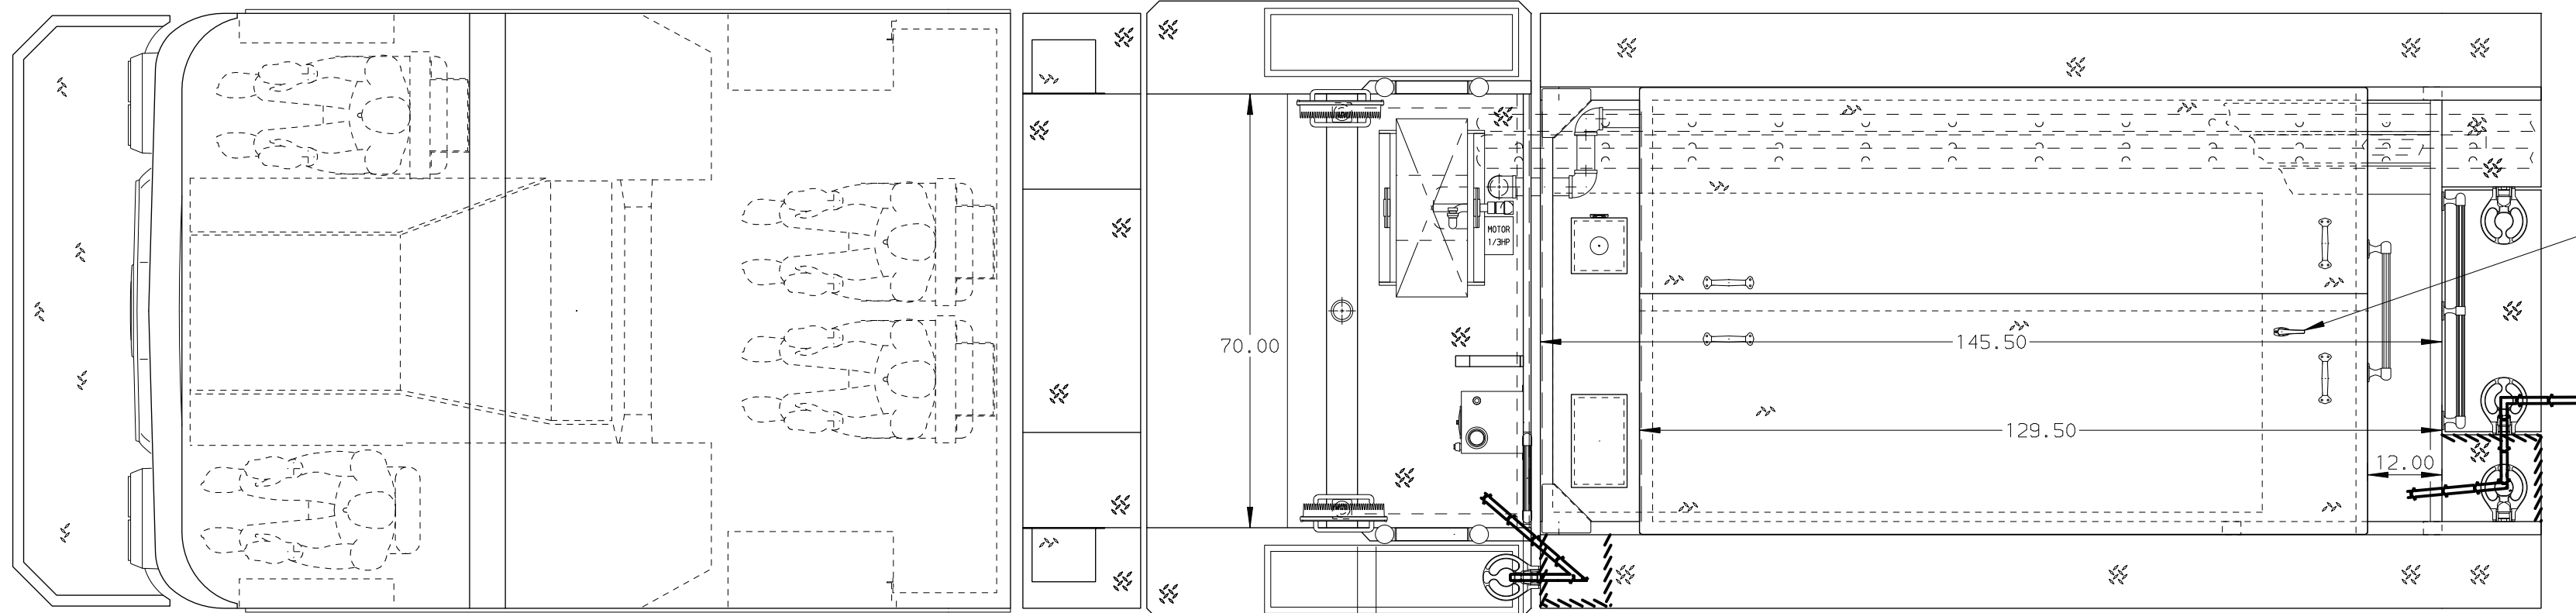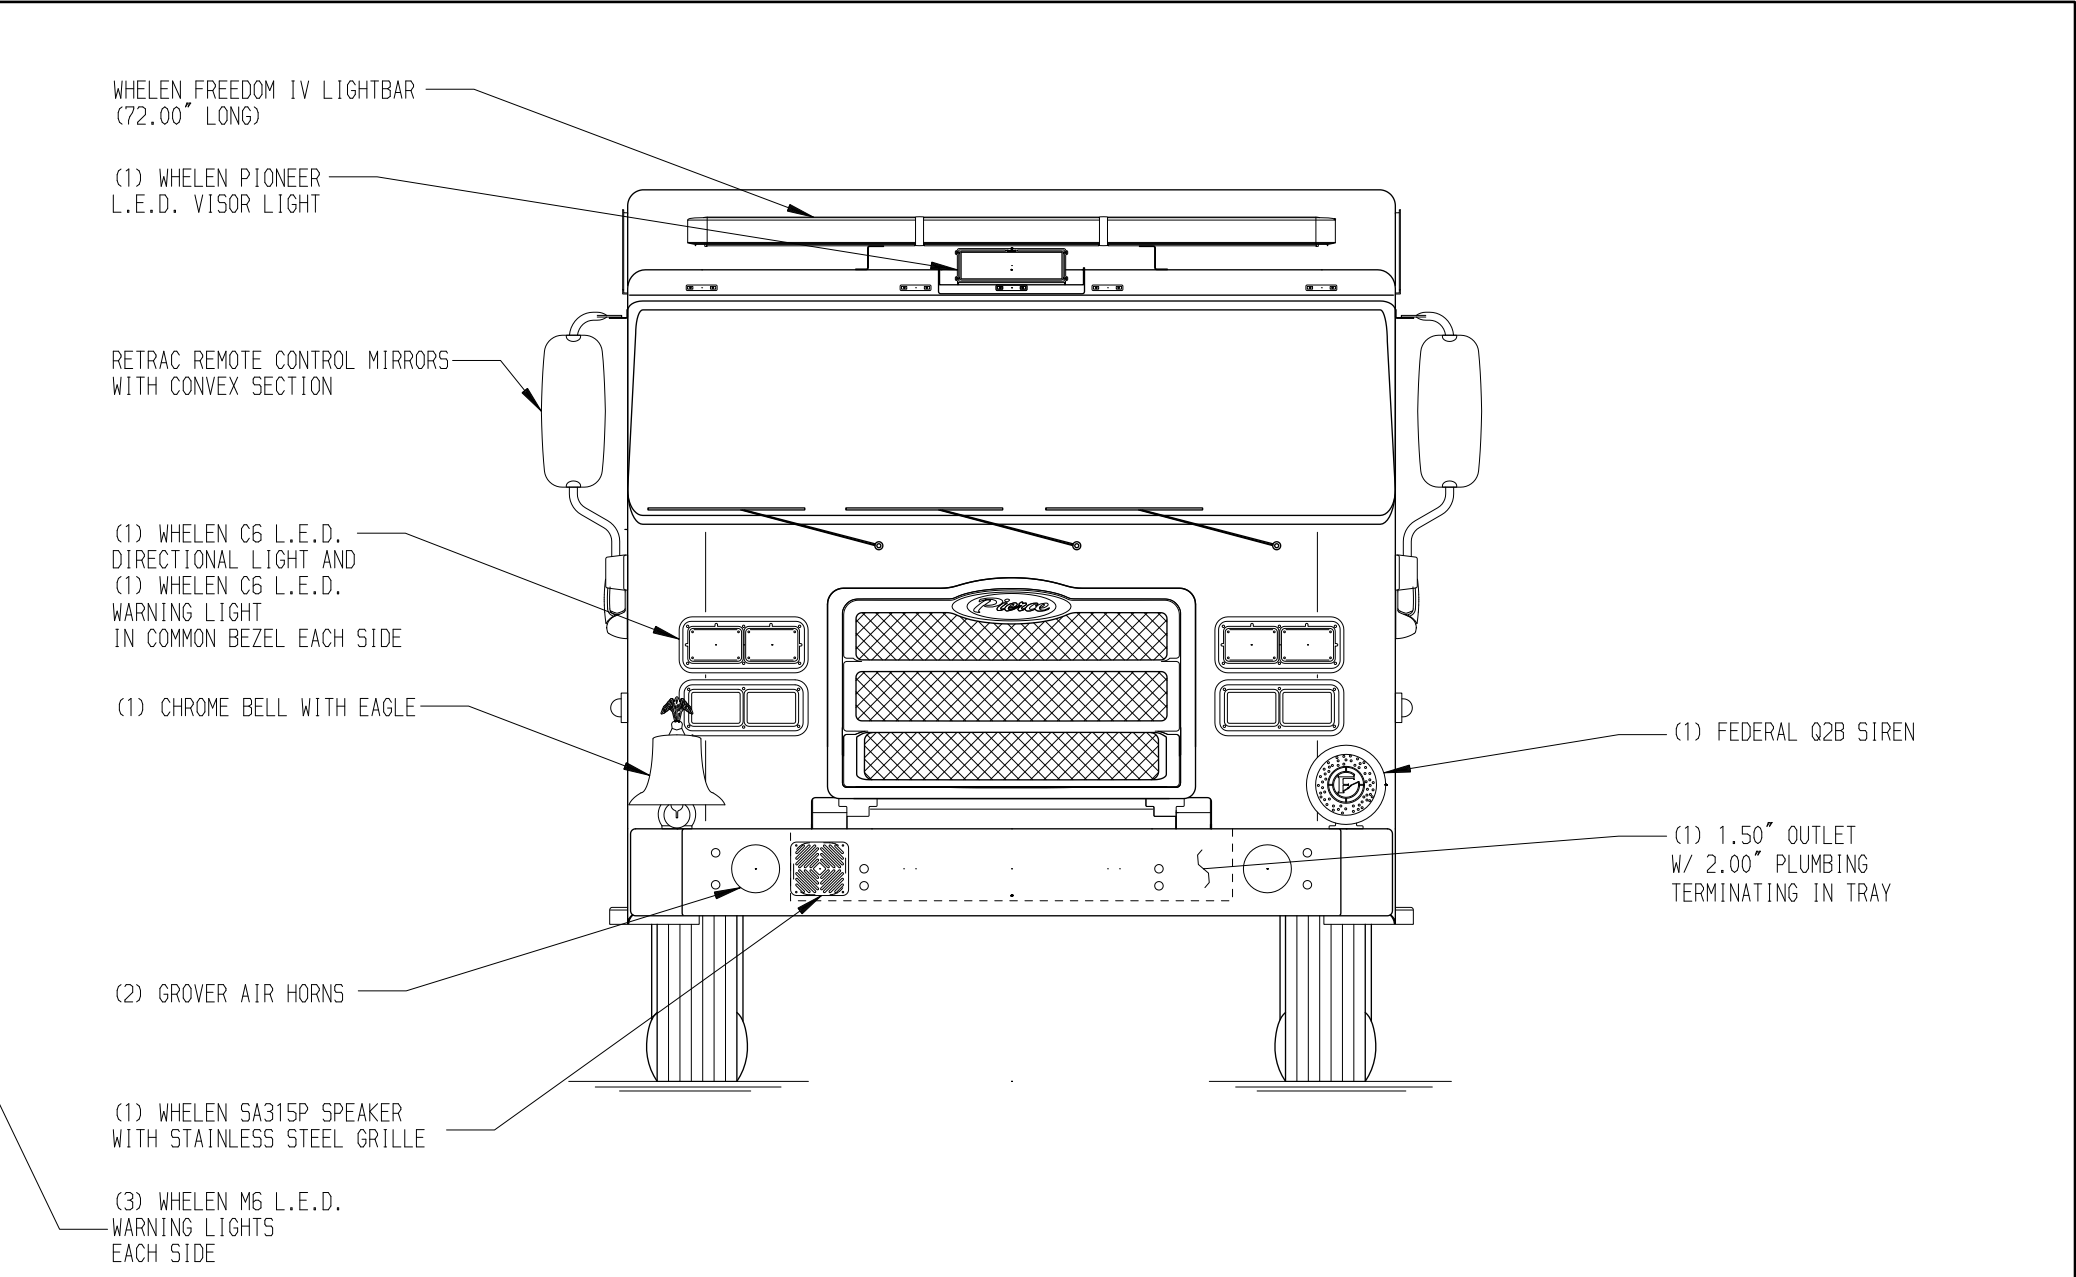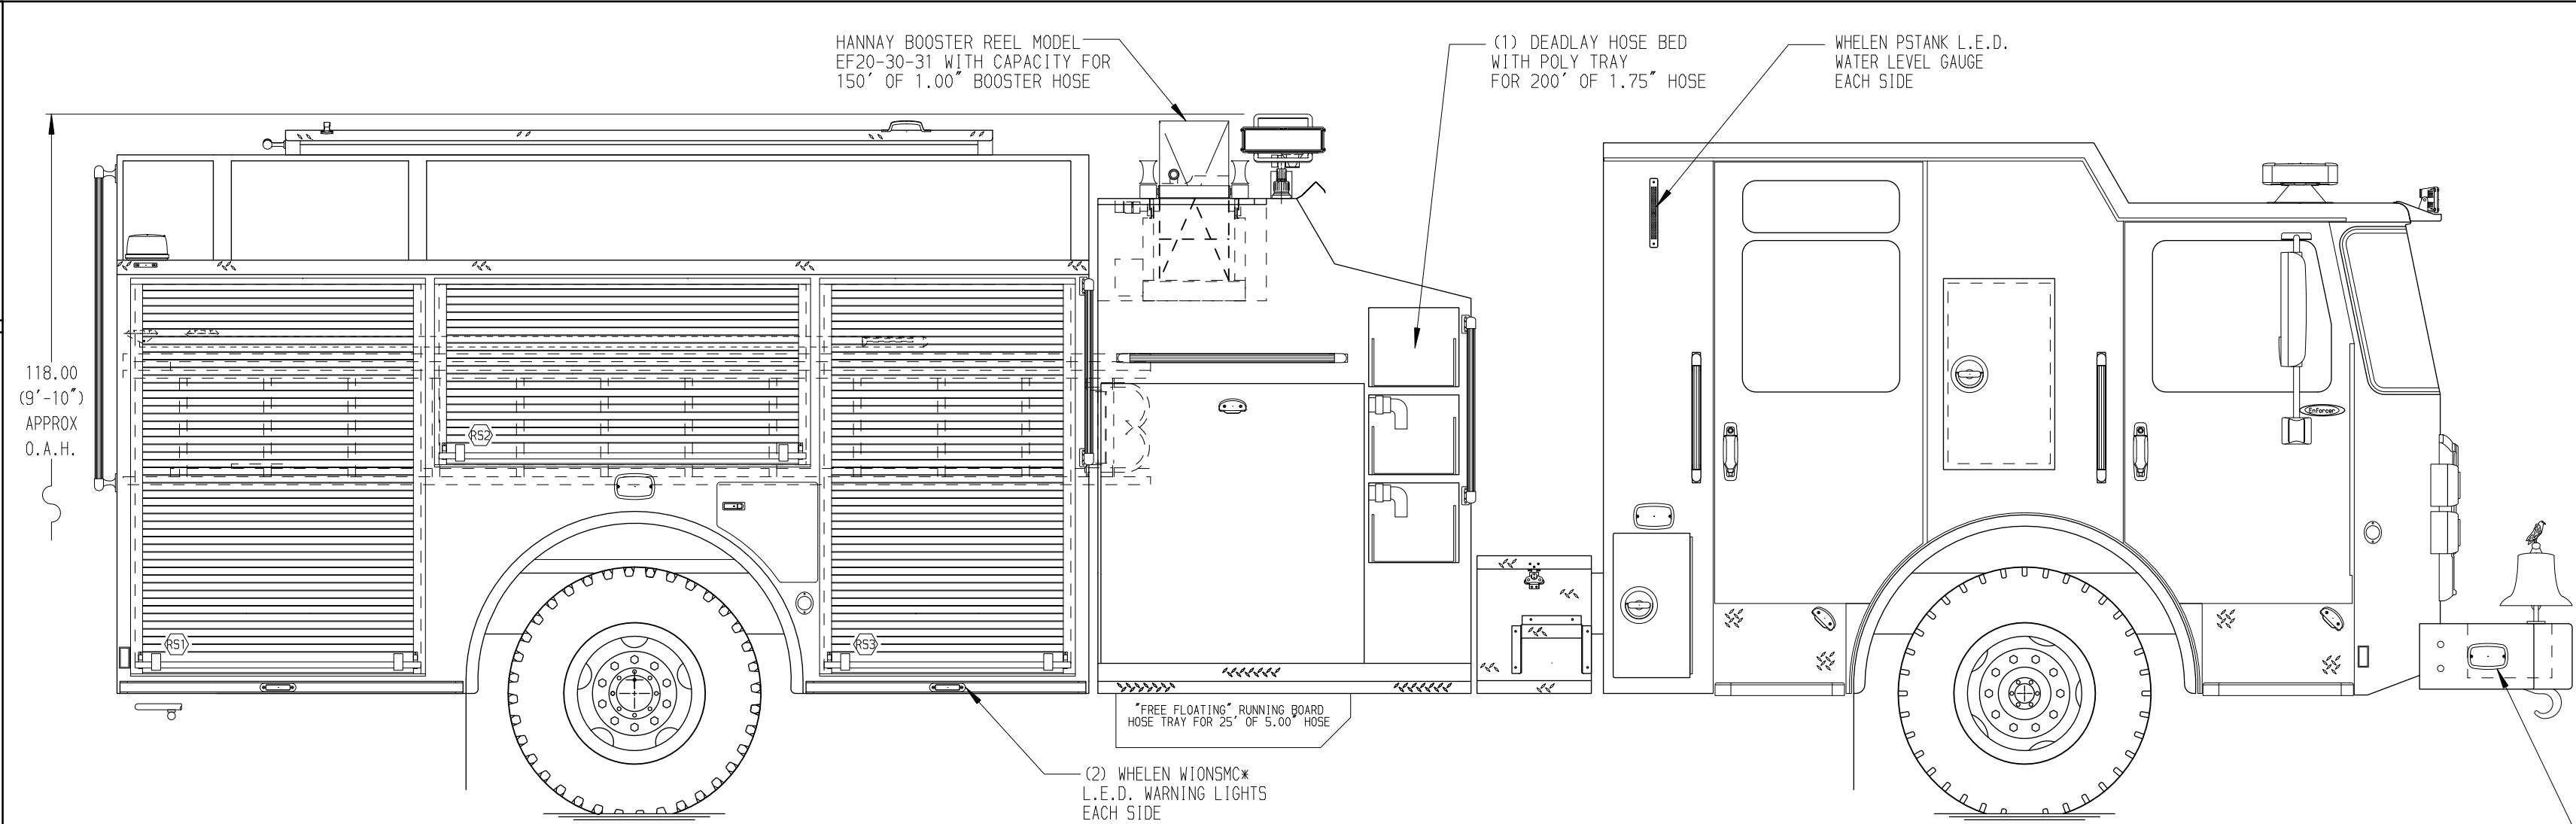

HOSEBED CAPACITY	
BED 1	500' OF 3.00" D.J. POLY HOSE
BED 2	1050' OF 5.00" D.J. POLY HOSE
BED 3	500' OF 3.00" D.J. POLY HOSE

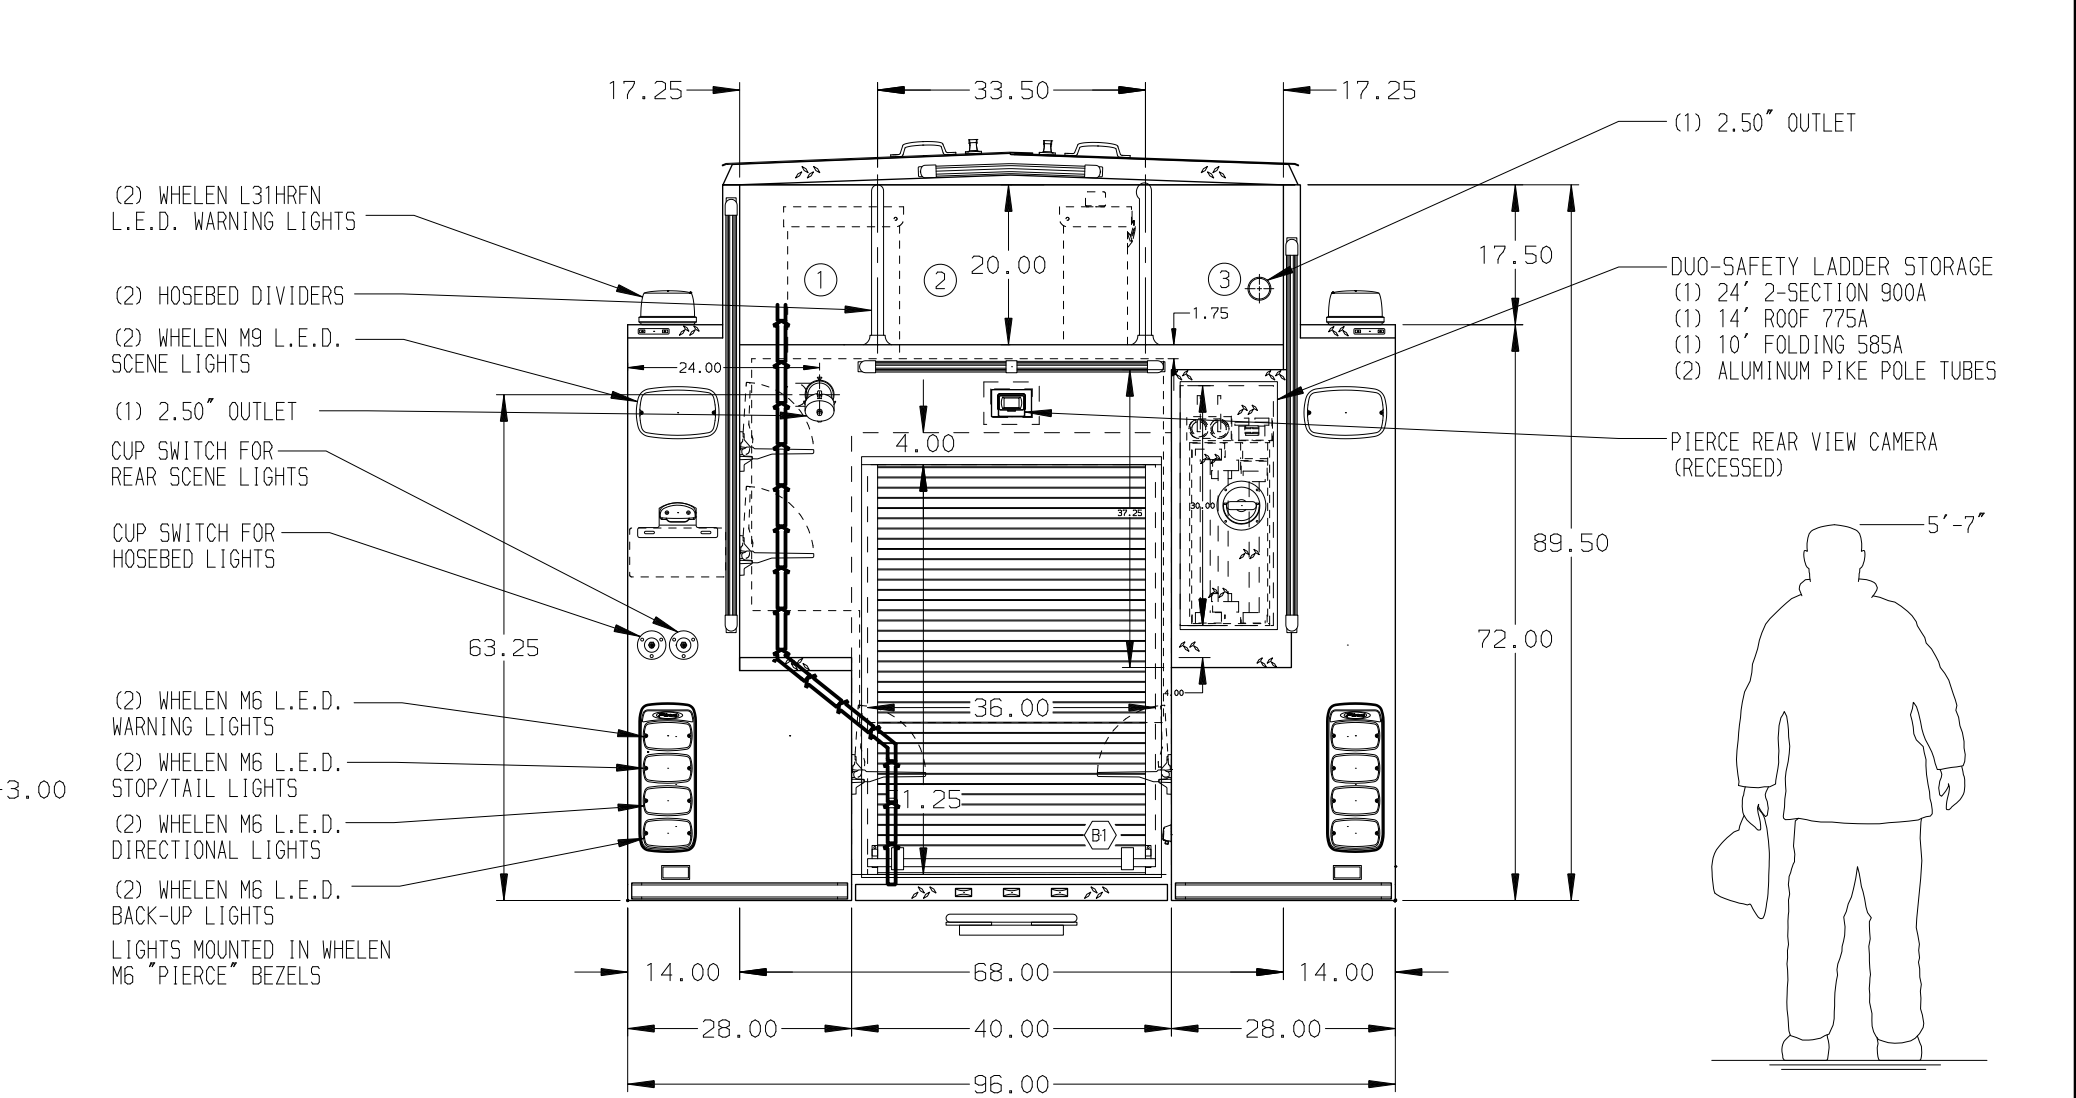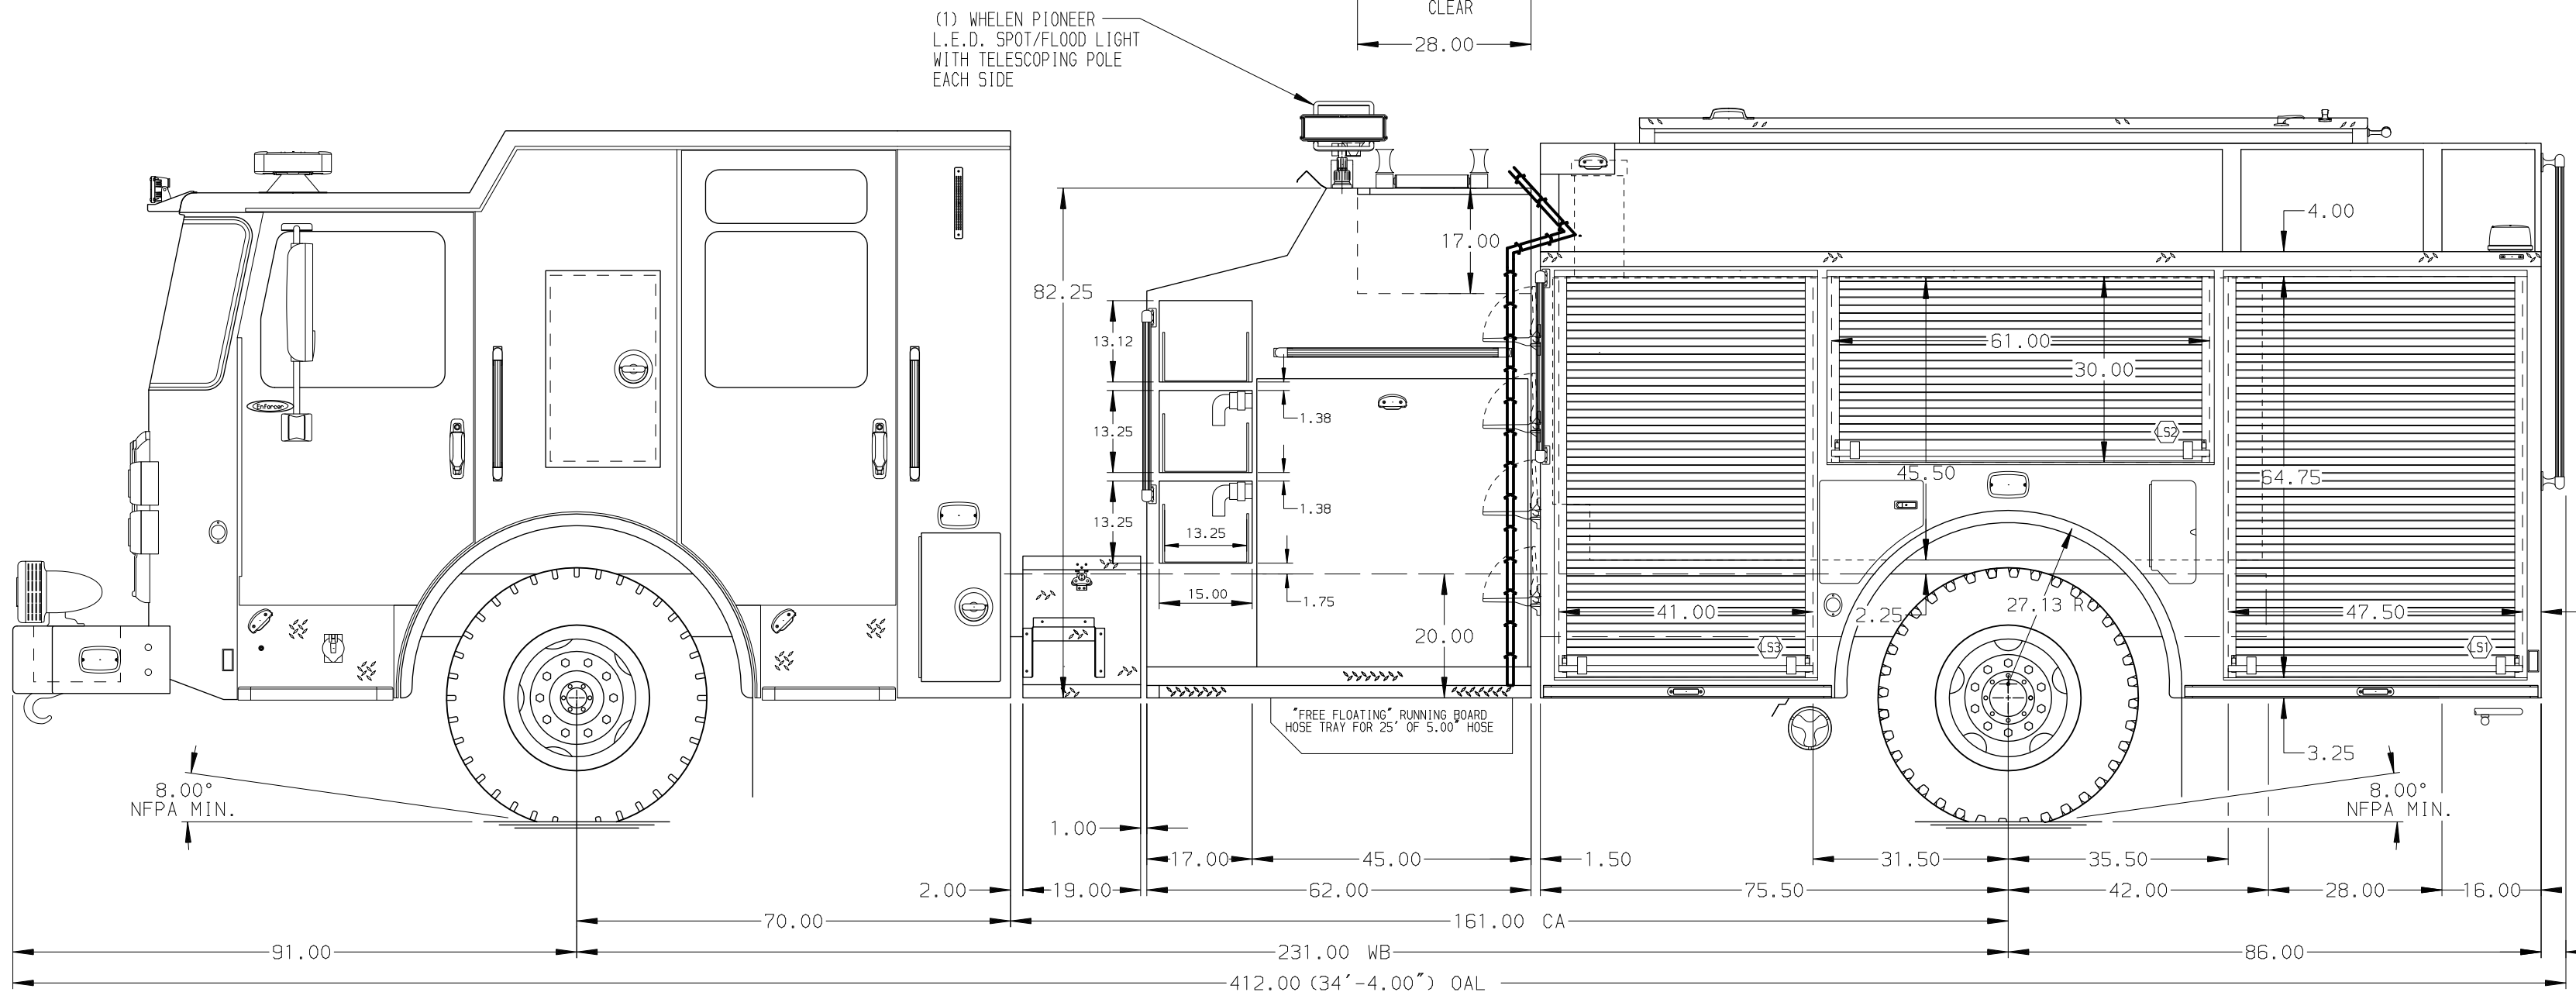

Pierce MANUFACTURING INC.		JOB NO.	33636
		SCALE	1:24
		DATE	
		DRAWN BY	COL
		COL	06FEB19
		CHECKED BY	KB0
		06FEB19	
		SHEET SIZE	D
		SHEET NO.	1 OF 1

CHASSIS DATA		TITLE	PIERCE PUMPER APPROVAL DRAWING
		FOR	VENICE FIRE DEPARTMENT
		DWG NO.	33636AD
		REV	
		DATE	
		BY	
		CH	
		ENFORCER	