


ALUMINUM BODY

NOTE
DIMENSIONS SHOWN ARE APPROXIMATE AND ARE SUBJECT TO MINOR DEVIATIONS AS MAY OCCUR OR BE NECESSARY IN CONSTRUCTION.
MINOR DETAILS NOT SHOWN.

1. AIR INLET WITH DISCONNECT COUPLING ON D.S. STEP WELL
2. BATTERY CHARGER LOCATED IN LS3
3. DUAL L.E.D. LIGHT STRIPS LOCATED IN HOSE BED
4. DRIP PAN GUARD FOR ROLL-UP DOOR IN LS1, LS2, LS3, LS4, B1, R1, R2, R3, AND RS4
5. ONE FULL WIDTH/DEPTH ADJUSTABLE SHELF IN LS1, LS3, B1, R1, R2, AND R3
6. ONE FLOOR MOUNTED SLIDE-OUT TRAY WITH 1" SIDES IN LS1, B1, AND R1
7. ONE SWING-OUT ALUMINUM TOOL BOARD IN LS2
8. 4-WAY ALUMINUM ON THE FLOOR OF LS1, LS2, LS3, B1, R1, R2, AND R3
9. CIRCUIT BREAKER PANEL IN LS3
10. ONE AKRON ERWC-10-28 CABLE REEL LOCATED IN COMPARTMENT B1 WITH 200' OF 10/3 CABLE

11. ALUMINUM PEGBOARD WITHOUT HOLES W/ TRACK ON THE REAR WALL OF LS3

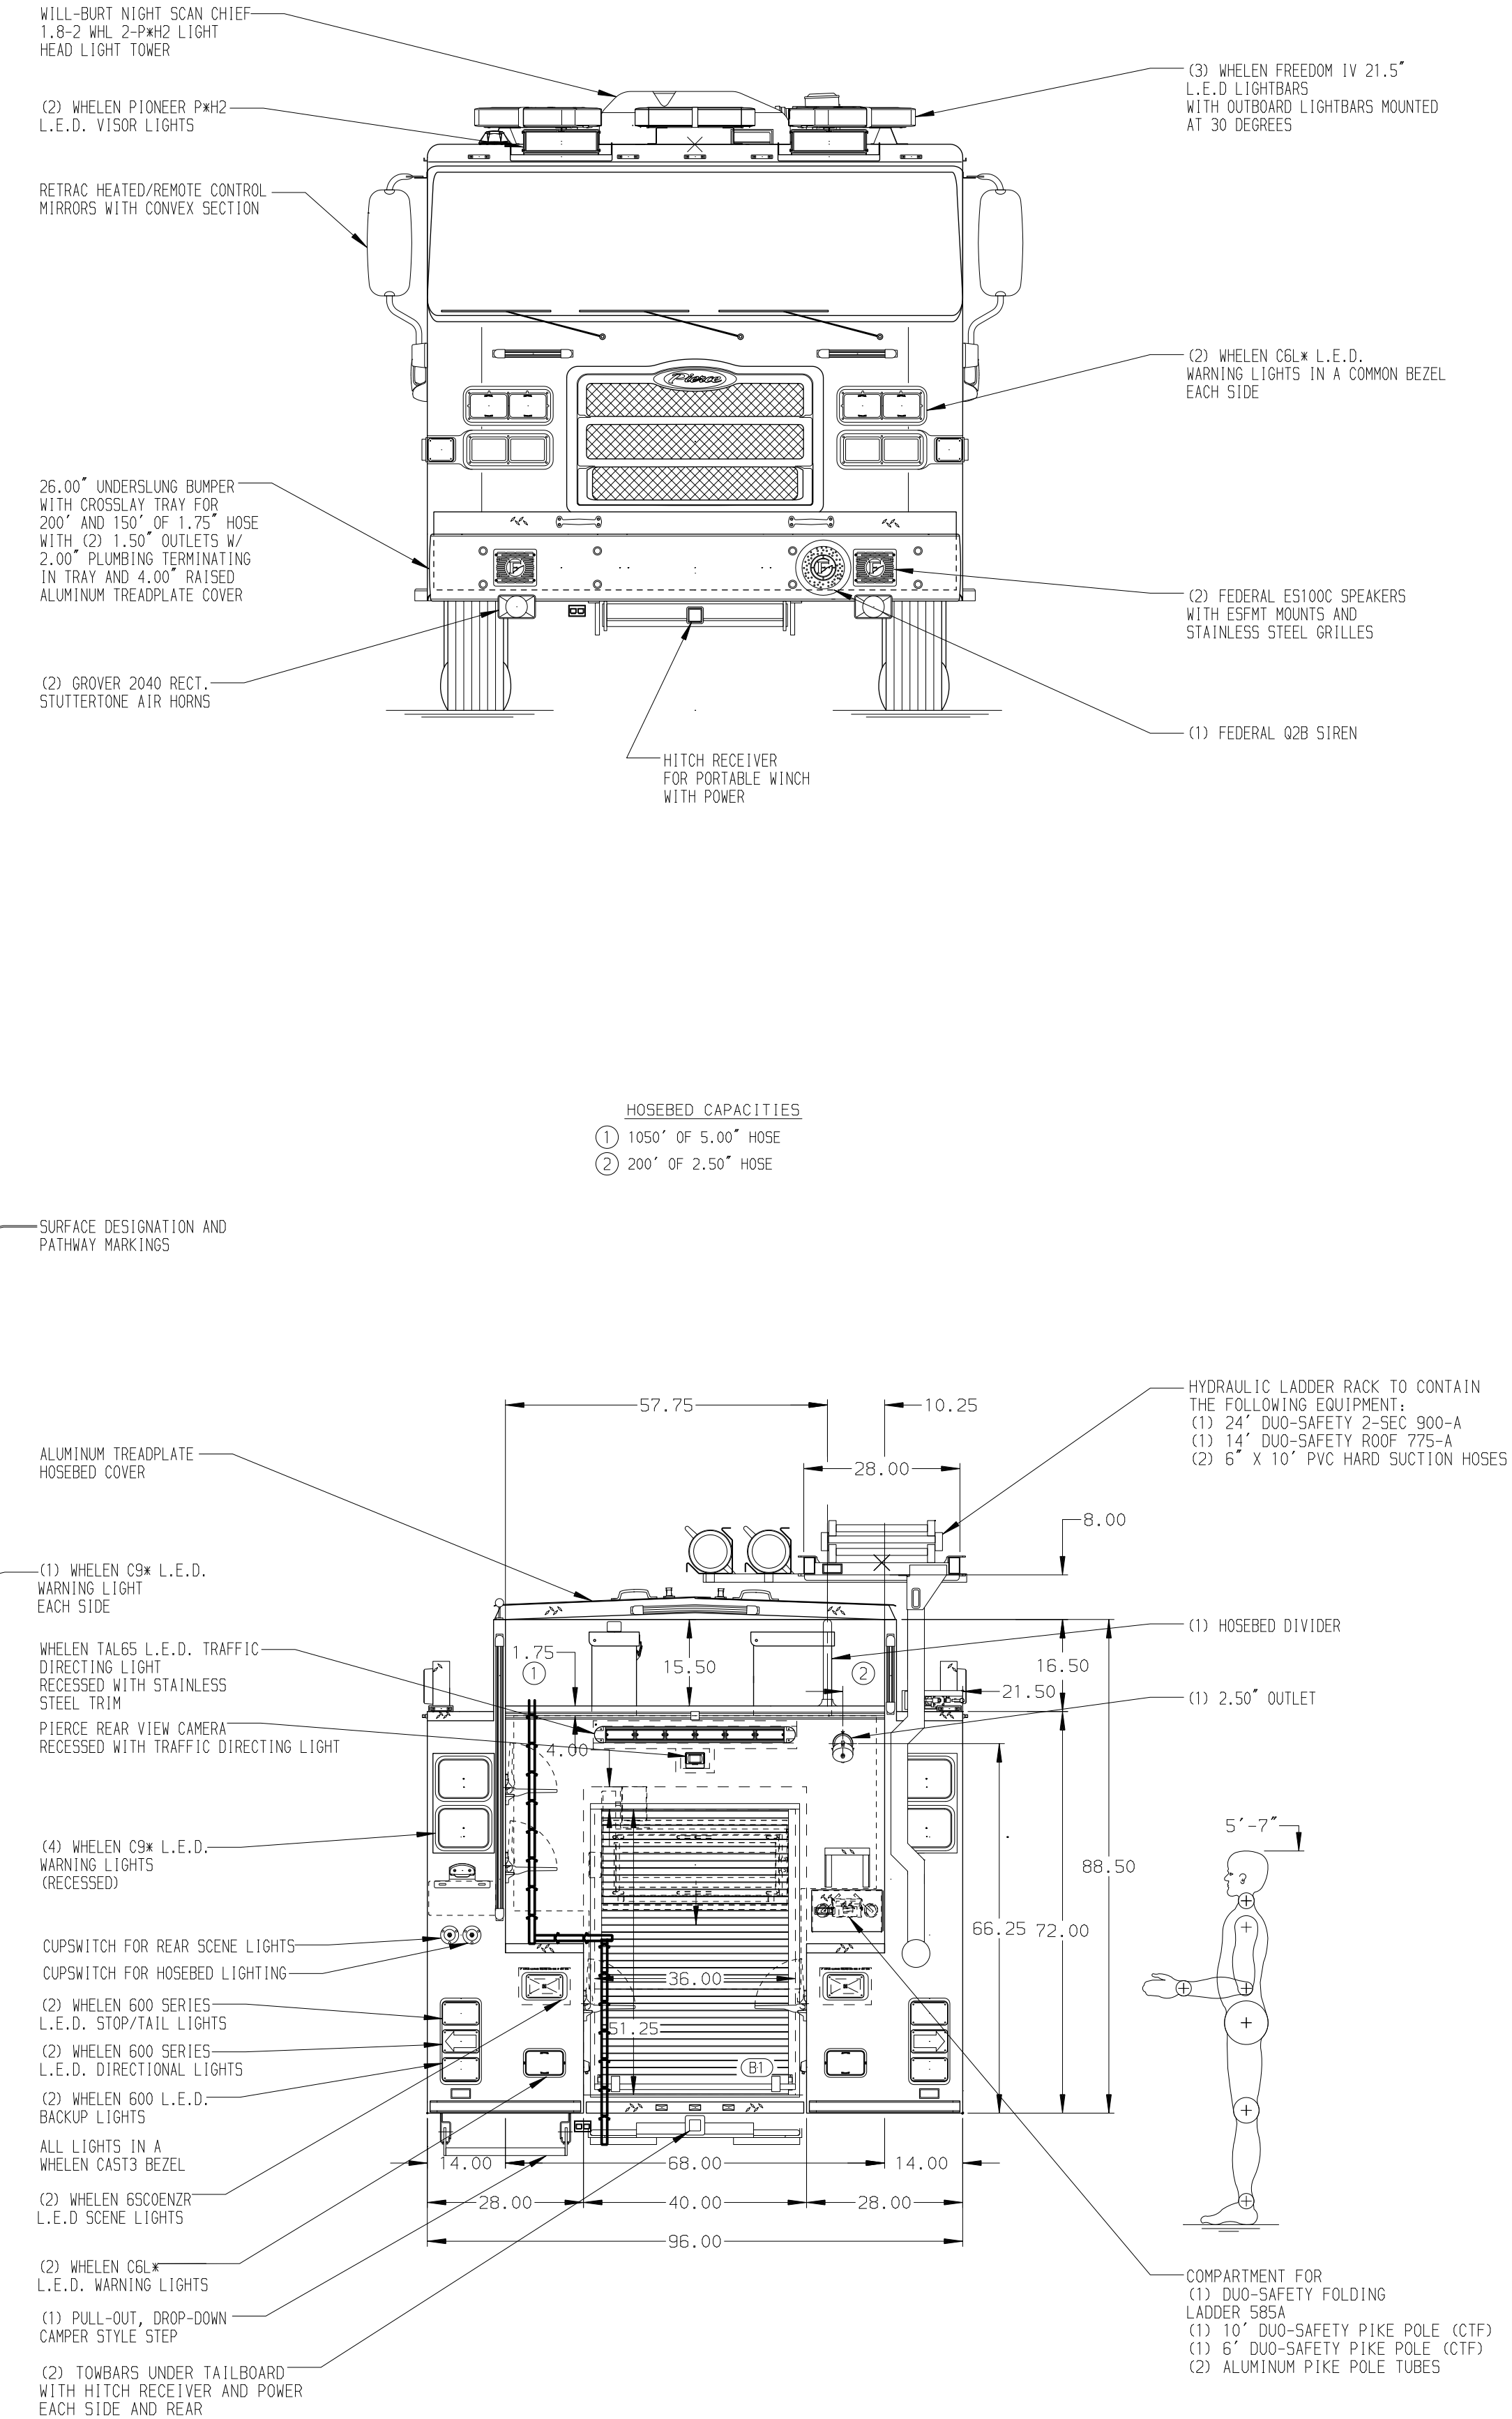

18SEP19	LST	CWI	CHASSIS DATA
17JUN19	MTM	CWI	MAKE
24MAY19	LST	CWI	PIERCE
15MAR19	LST	AZA	MODEL
REV	DATE	BY	CH ENFORCER

		JOB NO.	33643
MANUFACTURING INC.		SCALE	1:24
		DATE	
TITLE		DRAWN BY	LST
FOR		CHECKED BY	AZA
DWG NO.		SHEET SIZE	D
		SHEET NO.	1 OF 1

1500-D-1030P, 1000 GAL OF WATER W/ 30 GAL FOAM CELL
152" BODY, DELUGE, HYDRAULIC LADDER RACK
EAST MANATEE FIRE RESCUE DISTRICT
BRADENTON, FLORIDA

33643AD