
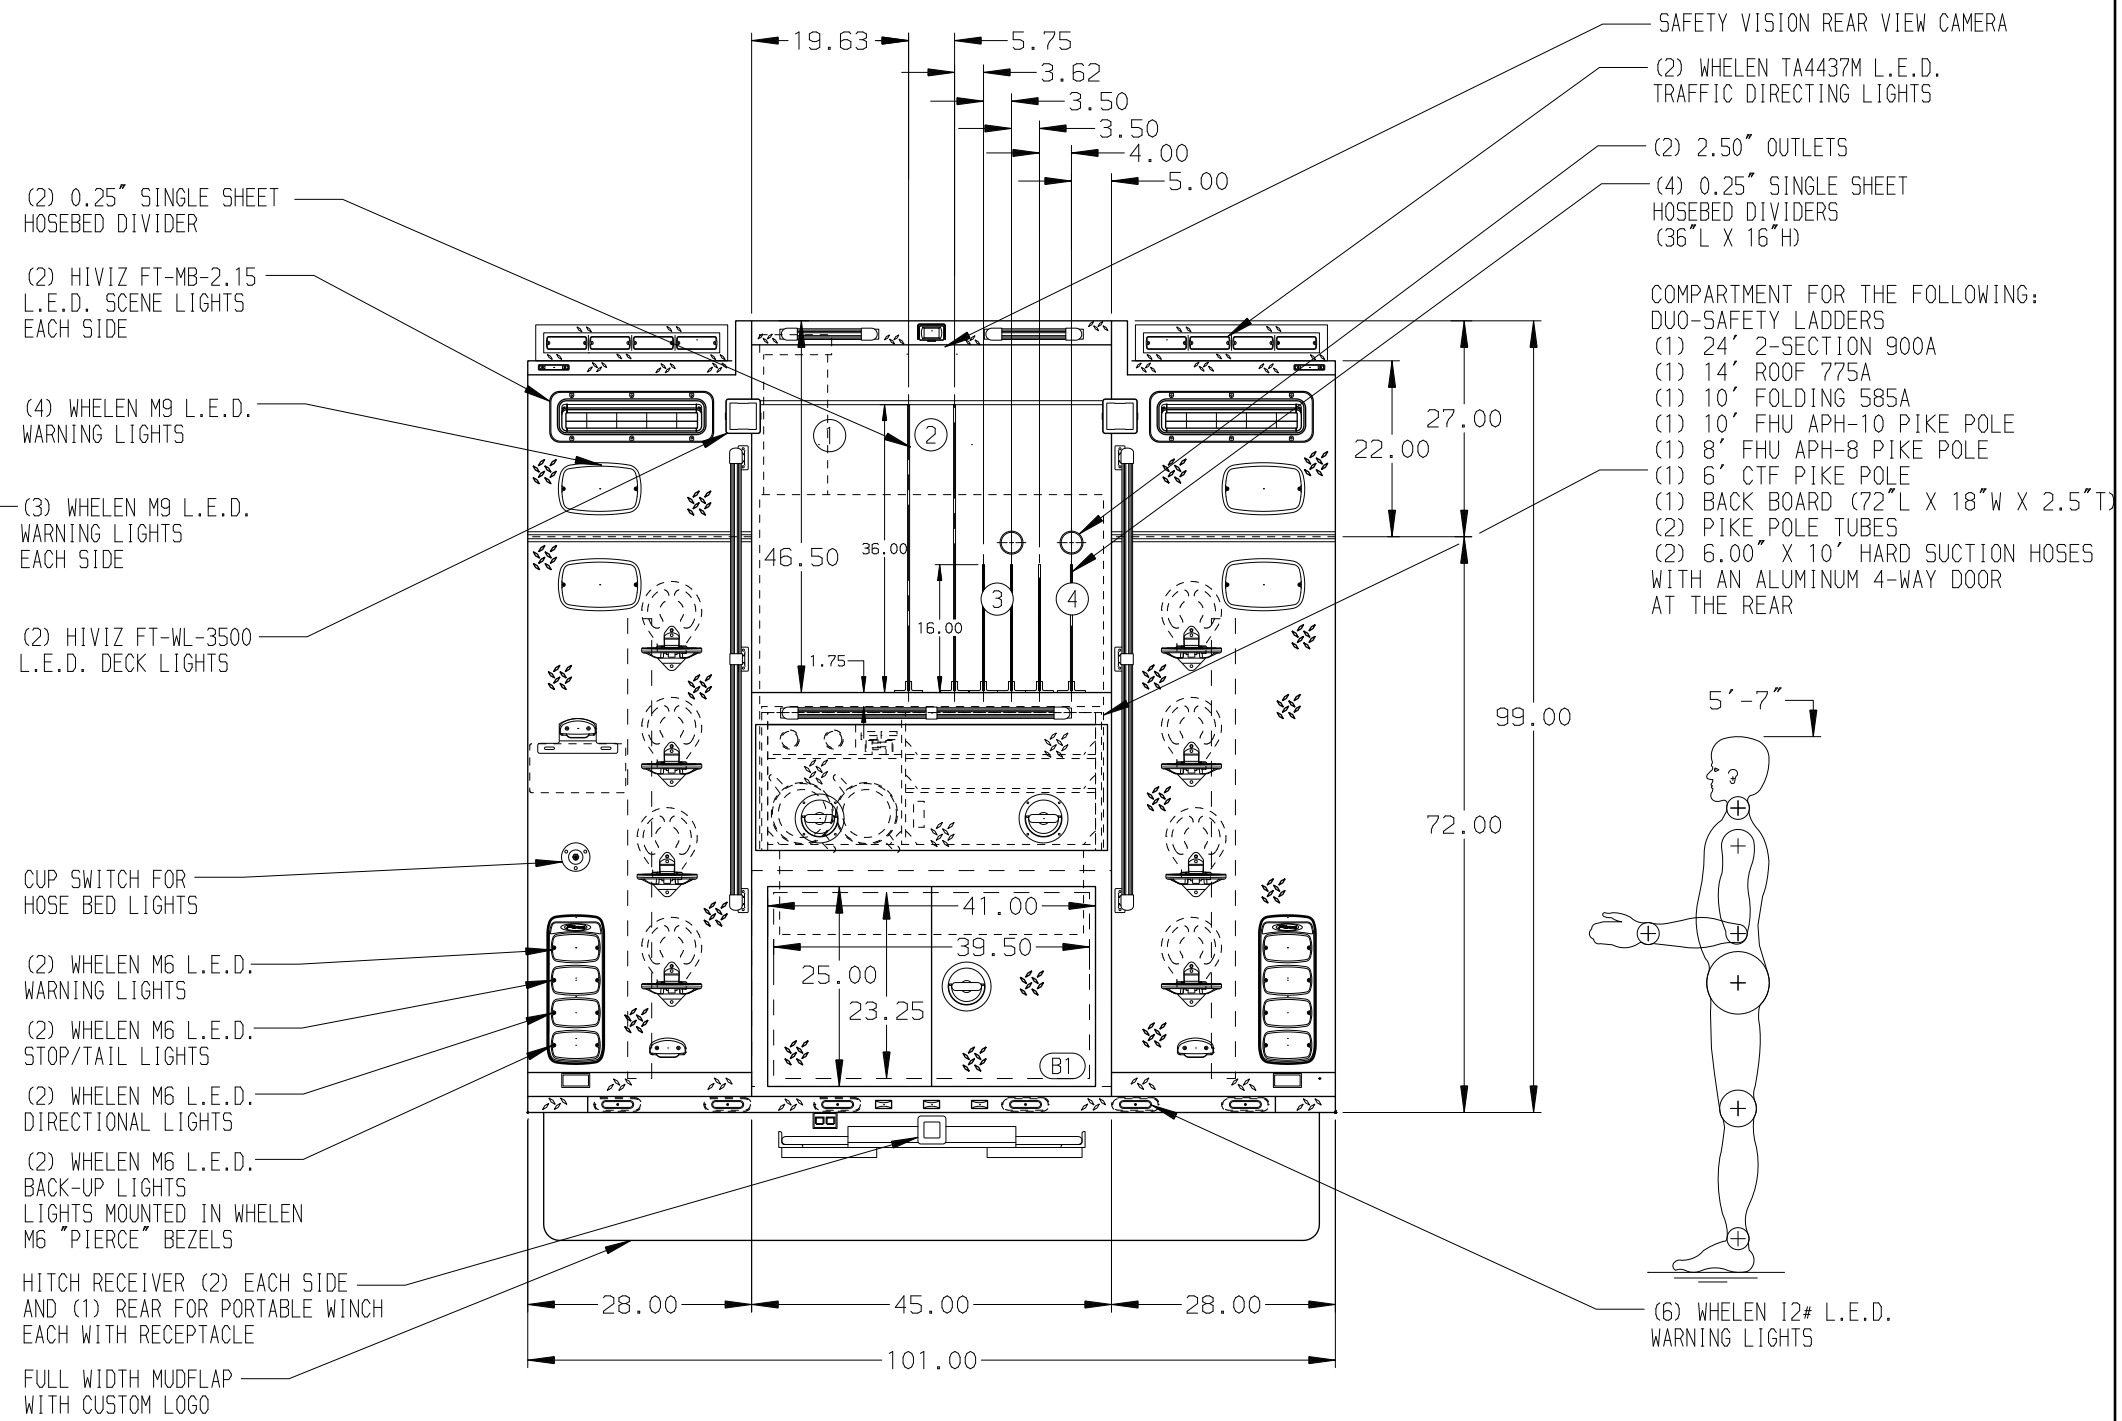
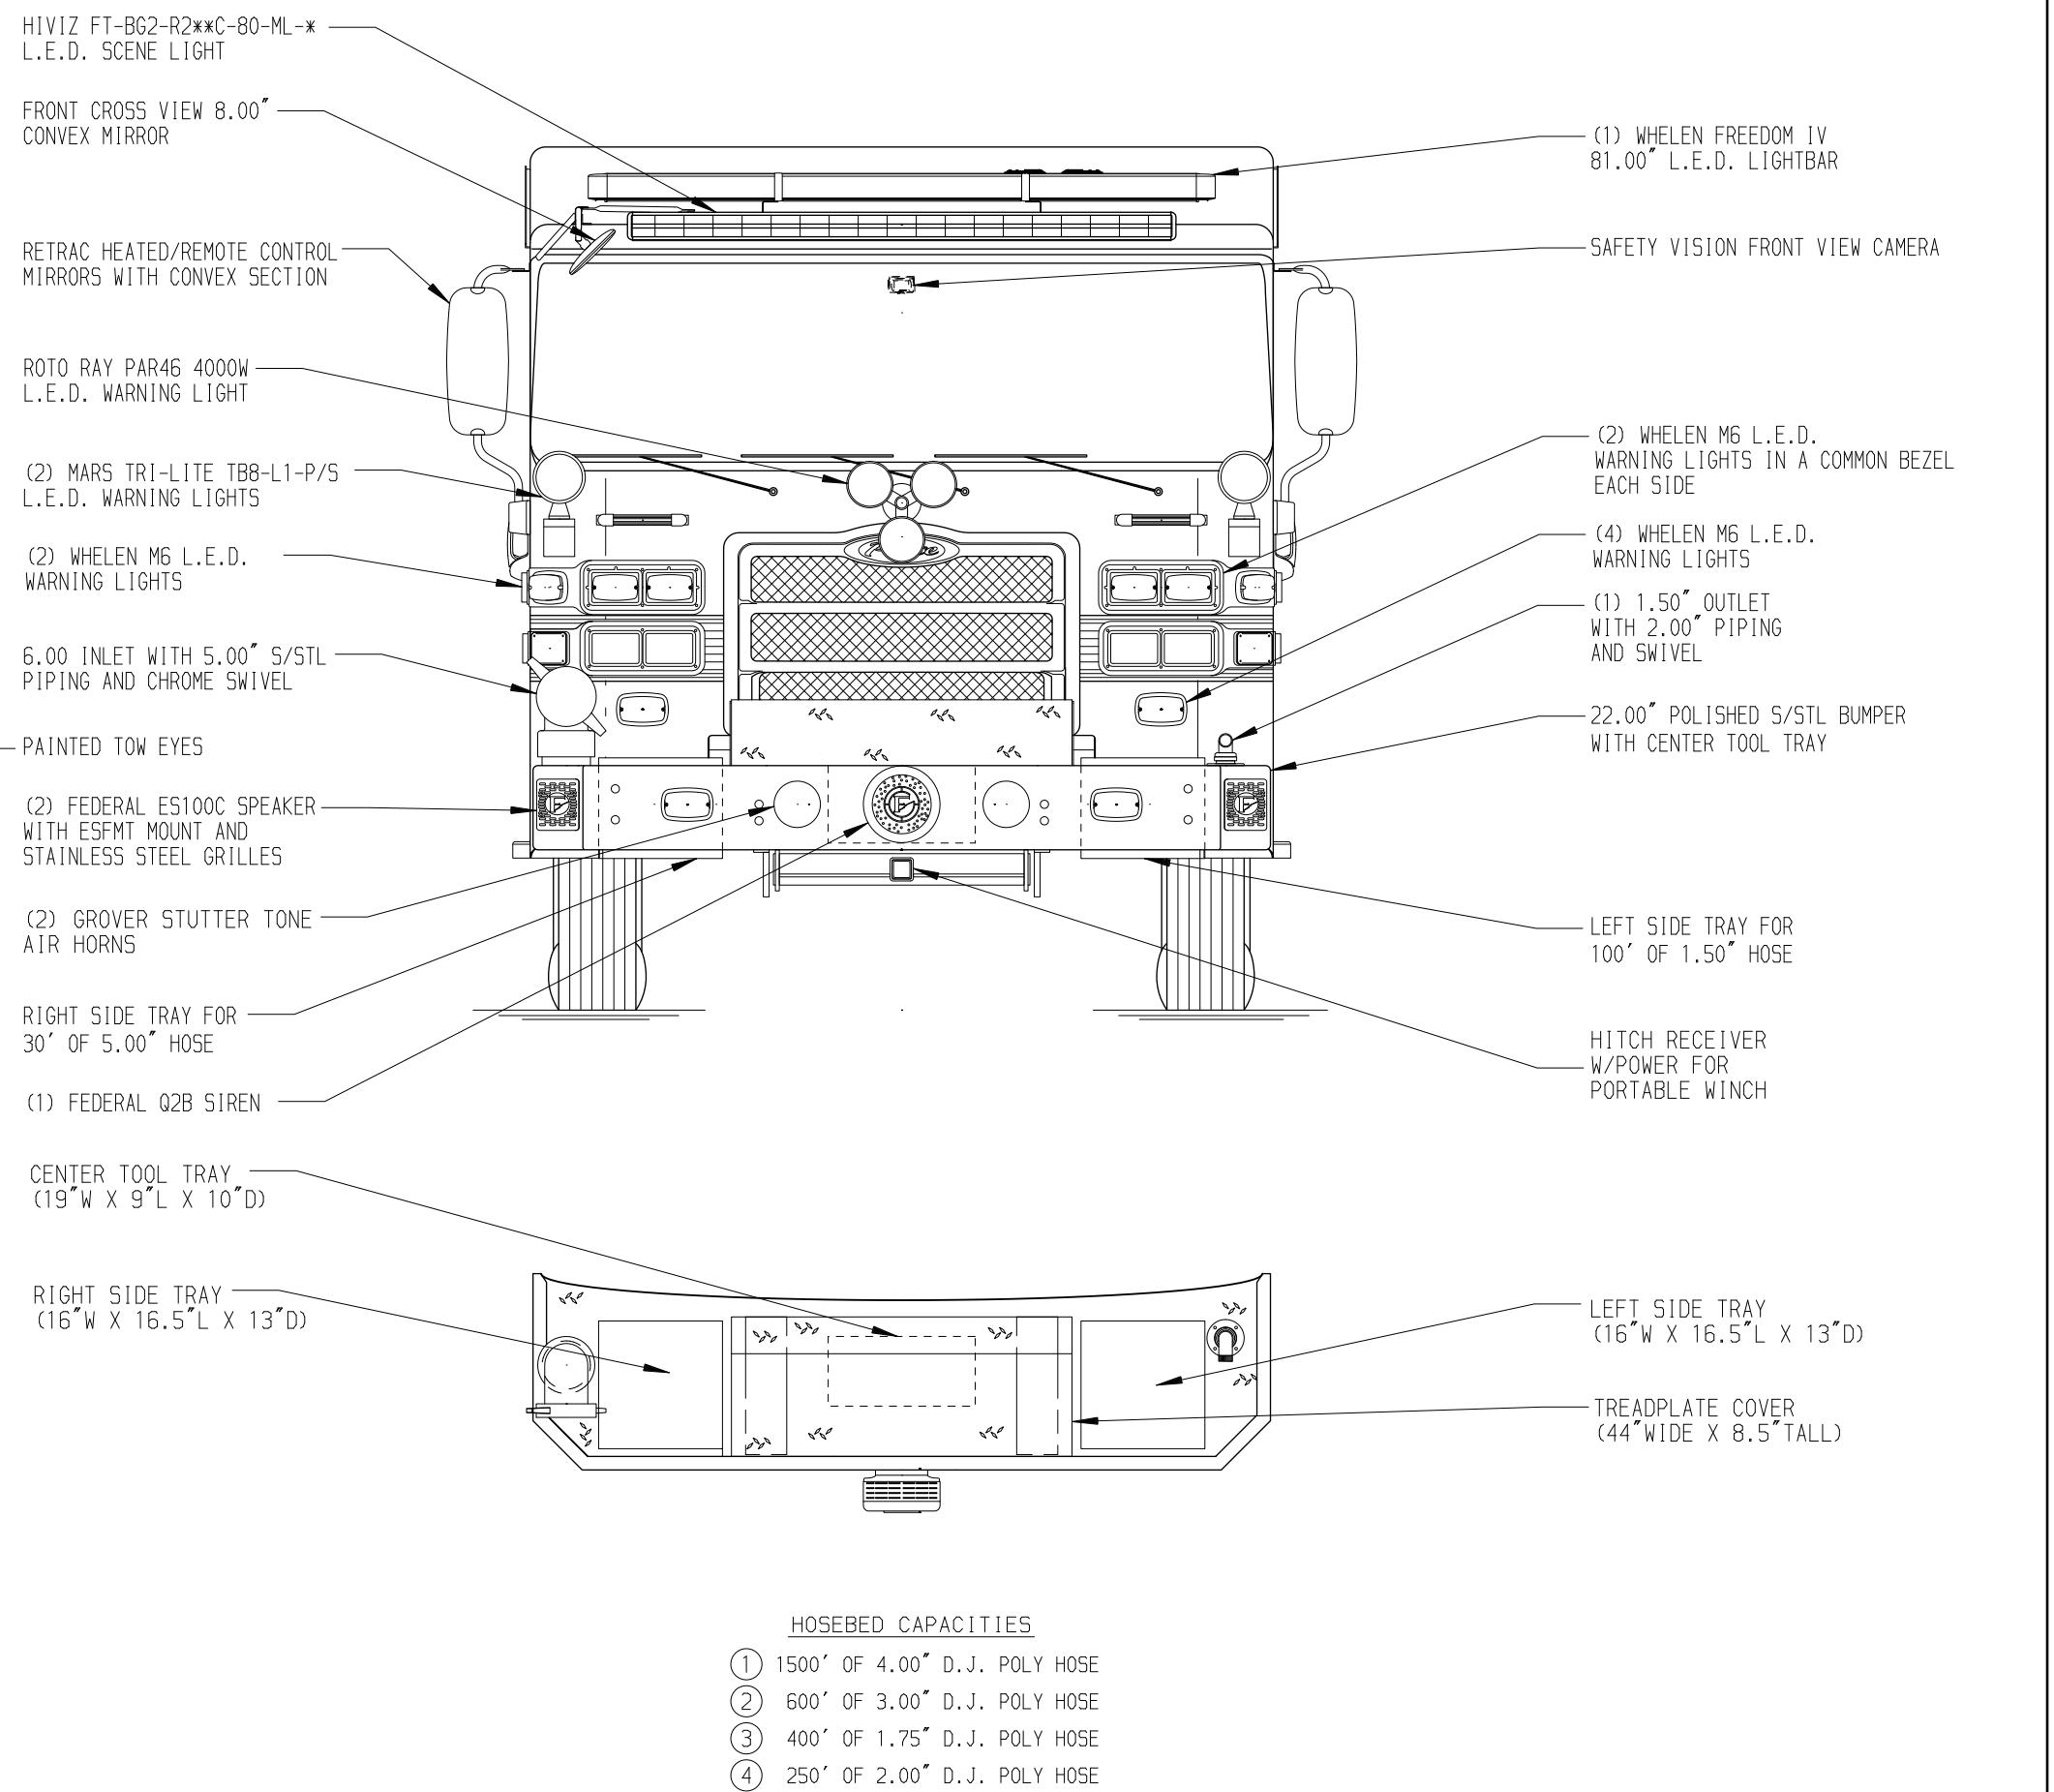


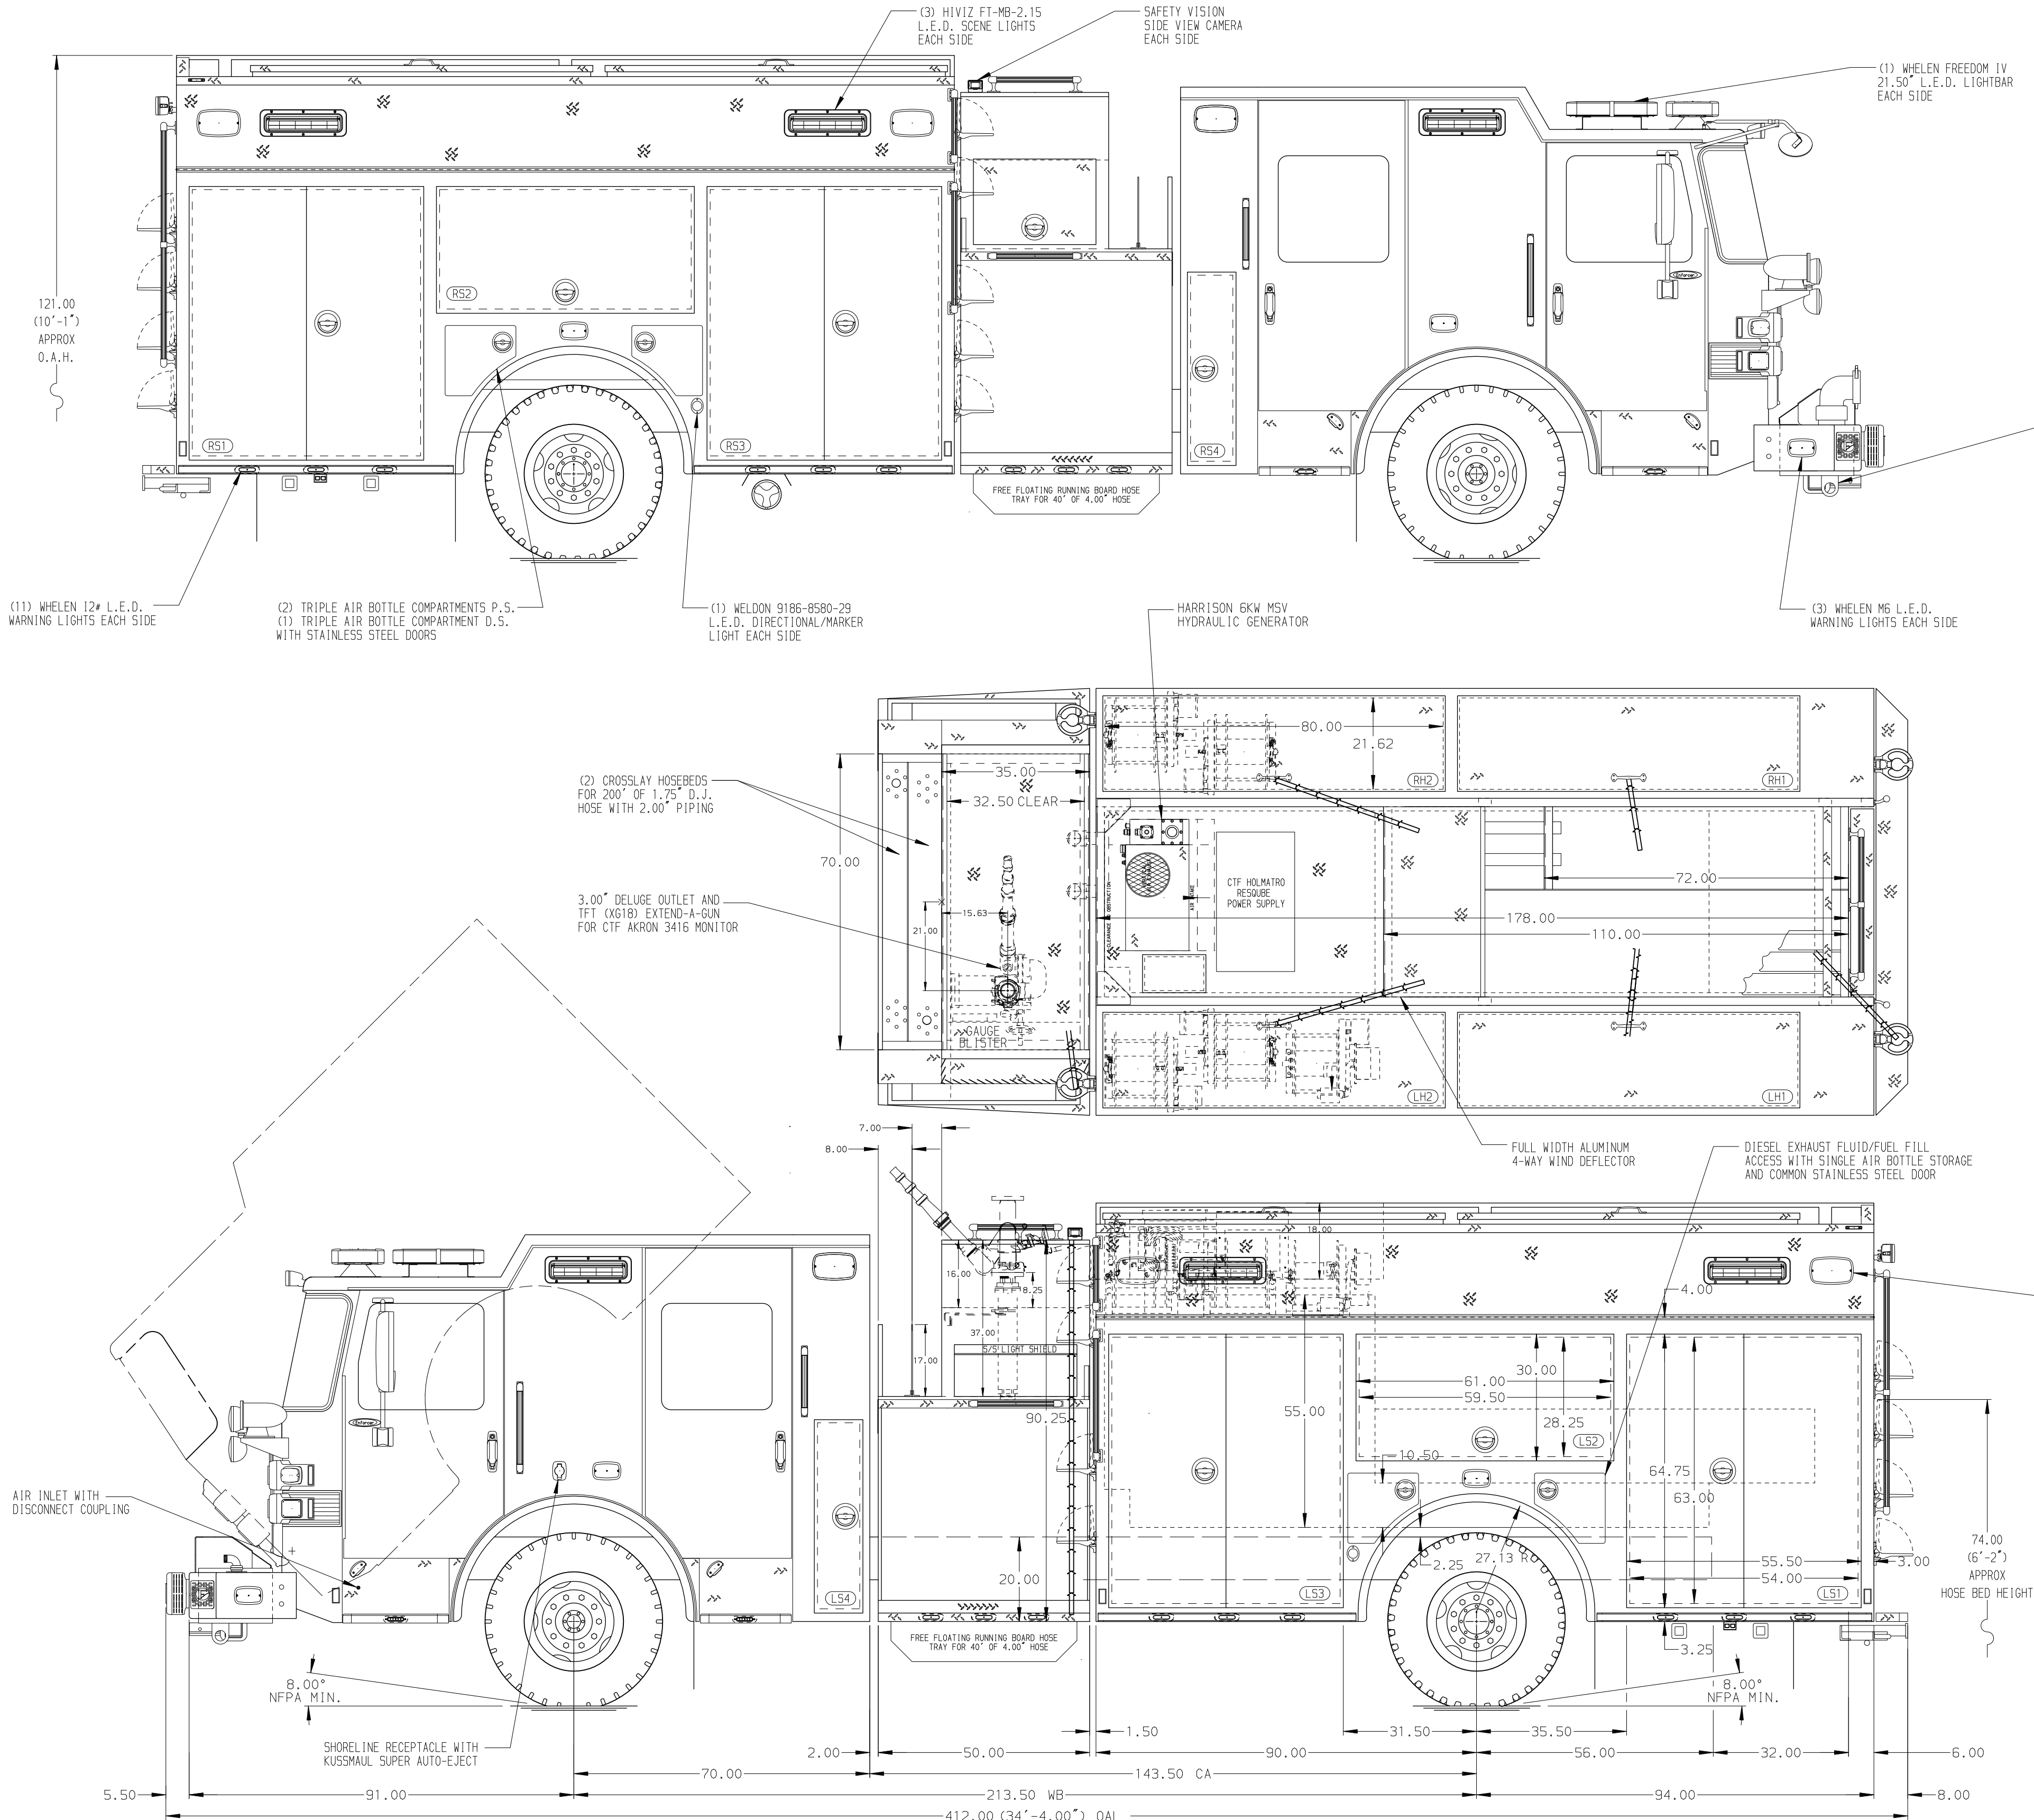

ALUMINUM BODY

NOTE
DIMENSIONS SHOWN ARE APPROXIMATE
AND ARE SUBJECT TO MINOR DEVIATIONS
AS MAY OCCUR OR BE NECESSARY IN
CONSTRUCTION.
MINOR DETAILS NOT SHOWN.

1. ONSPOT AUTOMATIC TIRE CHAINS TO BE PROVIDED AT REAR
2. AIR OUTLET WITH SHUT-OFF VALVE LOCATED ON DRIVER'S SIDE PUMP PANEL
3. VOGEL LUBE SYSTEM PUMP LOCATED PER SHOP ORDER
4. BATTERY CHARGER/COMPRESSOR LOCATED UNDER SEAT ENCLOSURE
5. CUSTOMER PROVIDED WHEEL CHOCKS AND MOUNTING BRACKETS
6. DRIP RAIL OVER COMPARTMENTS L51,L52,L53,R51,R52,R53

13FEB20	JWO	AZA	CHASSIS
04FEB20	JWO	AZA	DATA
07JAN20	JWO	AZA	MAKE
20DEC19	JWO	AZA	PIERCE
09OCT19	AMI	AZA	MODEL
REV	DATE	BY	CH ENFORCER

		JOB NO.	34343
		SCALE	1:24
		DATE	
		DRAWN BY	JWO
		24SEP19	
		CHECKED BY	AZA
		02OCT19	
		SHEET SIZE	D
		SHEET NO.	1 OF 1

TITLE	1250-D-500P,184",HEAVY DUTY RESCUE PUMPER
FOR	(2) X-LAYS,DELUGE,GENERATOR,LIGHT TOWER,REELS
LA PLATA VOLUNTEER FIRE DEPARTMENT	
LA PLATA, MARYLAND	
DWG NO.	34343AD-SH1