


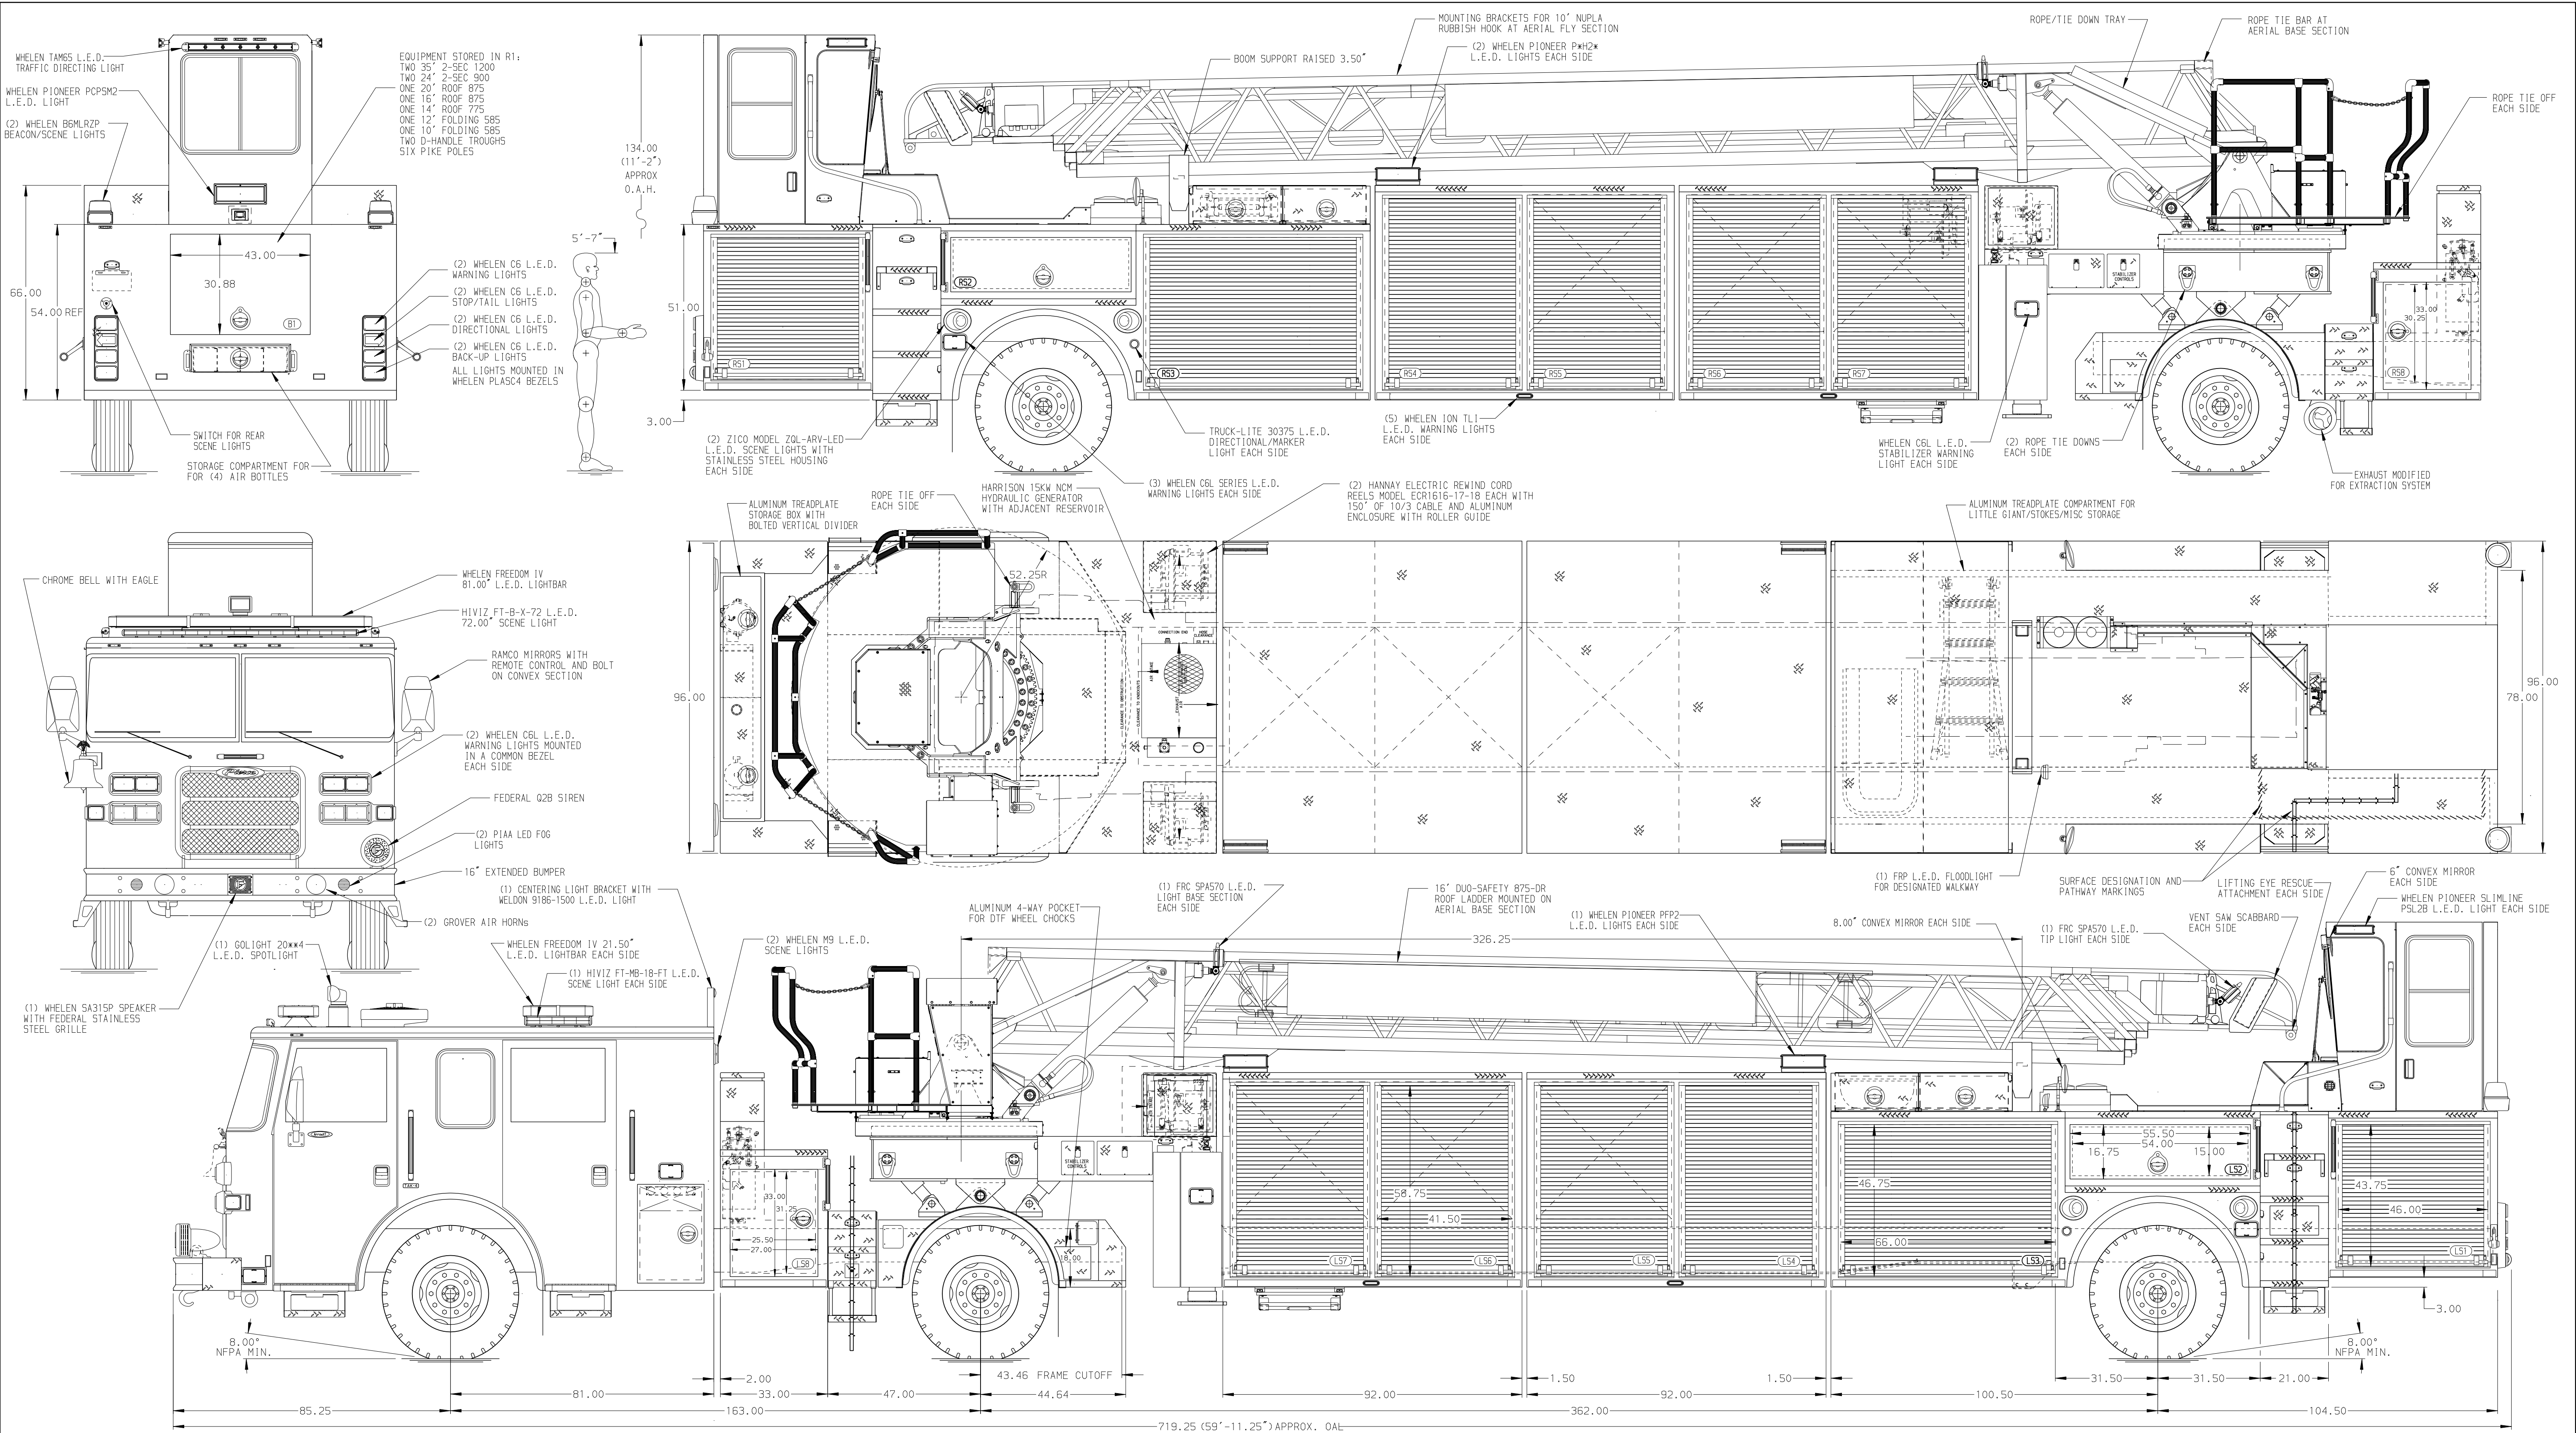

ALUMINUM BODY		MAXIMUM O.A.L. 719.25" (59'-11.25")		MAXIMUM O.A.H. 134.00" (11'-2")		Pierce MANUFACTURING INC. APPLETON, WISCONSIN TITLE 107 ASCENDANT AERIAL TILLER AND BODY ASSY FOR CITY OF WEST SACRAMENTO WEST SACRAMENTO, CA DRWG. NO. 34427AD JOB NO. 34427 DATE 1:24 100CT19 DRAWN BY LWE 150CT19 CHK'D BY NDA SHEET NO. 1 of 1 SHEET SIZE D																												
NOTE DIMENSIONS SHOWN ARE APPROXIMATE AND ARE SUBJECT TO MINOR DEVIATIONS AS MAY OCCUR OR BE NECESSARY IN CONSTRUCTION. MINOR DETAILS NOT SHOWN. 1. BATTERY CHARGER LOCATED PER SHOP ORDER 2. BATTERY CHARGER INDICATOR LOCATED PER SHOP ORDER 3. FIVE FLOOR MOUNTED SLIDE-OUT TRAY WITH SIDE SLIDES IN COMPARTMENTS PER SHOP ORDER 4. FOURTEEN ADJUSTABLE SHELF IN COMPARTMENTS PER SHOP ORDER 5. ONE ADJUSTABLE SHELF (1/2 TRANSVERSE) IN COMPARTMENT PER SHOP ORDER 6. TWO FLOOR MOUNTED 1-WAY SLIDE-OUT UTILITY TRAYS IN COMPARTMENT PER SHOP ORDER 7. THREE ADJUSTABLE 2-WAY SLIDE-OUT (FULL TRANS) TRAYS IN COMPARTMENTS PER SHOP ORDER 8. ONE SLIDE-OUT TRAY IN COMPARTMENTS PER SHOP ORDER 9. ONE SLIDE-OUT (1/2 TRANS) TRAY IN COMPARTMENTS PER SHOP ORDER 10. THREE TILT/SLIDE-OUT (1/2 TRANS) TRAYS LOCATED PER SHOP ORDER 11. TWO TILT/SLIDE-OUT TRAYS LOCATED PER SHOP ORDER 12. TWO SLIDE-OUT 2-WAY (FULL TRANS) TOOLBOARD LOCATED PER SHOP ORDER 13. DRIP PAN GUARD OVER ROLL DOORS PER SHOP ORDER 14. TWO FLOOR EXTENSION IN COMPARTMENTS PER SHOP ORDER 15. ONE VERTICAL TRANSVERSE PARTITION LOCATED PER SHOP ORDER 16. STORAGE BIN FOR (12) AIR BOTTLES IN COMPARTMENT PER SHOP ORDER 17. TWO VERTICAL PARTITIONS LOCATED PER SHOP ORDER 18. FOUR TOOLBOARDS ON BACK WALL OF COMPARTMENTS PER SHOP ORDER 19. ONE PULL STRAP ON DOOR IN COMPARTMENT PER SHOP ORDER 20. AIR OUTLET LOCATED IN DRIVES SIDE TURNABLE ACCESS STEP 21. SHORLINE 20A 120V STRAIGHT BLADE LOCATED IN DRIVERS SIDE STEP WELL 22. TRIDENT FOLDING STEPS MOUNTED ON THE AERIAL DEVICE PER SHOP ORDER 23. 120V POWER TO AERIAL TIP 24. 2-WAY INTERCOM SYSTEM BETWEEN AERIAL TIP AND TURNABLE 25. CIRCUIT BREAKER PANEL IN COMPARTMENT PER SHOP ORDER 26. L.E.D. LIGHTING ON AERIAL LADDER SECTIONS 27. TWO 6-PLACE 120V RECEPTACLE LOCATED IN COMPARTMENTS PER SHOP ORDER 28. MOUNTING BRACKETS FOR AKRON LADDER PIPE LOCATED TIME OF CONSTRUCTION 29. AKRON LADDER PIPE WITH DUAL CONTROL <tr><td> 20JAN20 LWE PJP CHASSIS DATA </td></tr> <tr><td> 16JAN20 LWE PJP CHASSIS </td></tr> <tr><td> 04DEC19 LWE PJP PIERCE </td></tr> <tr><td> 180CT19 LWE CR1 MODEL </td></tr> <tr><td> REV. DATE BY CHK'D ARROW XT </td></tr> <tr><td colspan="6"></td></tr> <tr><td colspan="6"></td></tr> <tr><td colspan="6"></td></tr> <tr><td colspan="6"></td></tr>						20JAN20 LWE PJP CHASSIS DATA	16JAN20 LWE PJP CHASSIS	04DEC19 LWE PJP PIERCE	180CT19 LWE CR1 MODEL	REV. DATE BY CHK'D ARROW XT																								
						20JAN20 LWE PJP CHASSIS DATA																												
						16JAN20 LWE PJP CHASSIS																												
						04DEC19 LWE PJP PIERCE																												
						180CT19 LWE CR1 MODEL																												
						REV. DATE BY CHK'D ARROW XT																												