


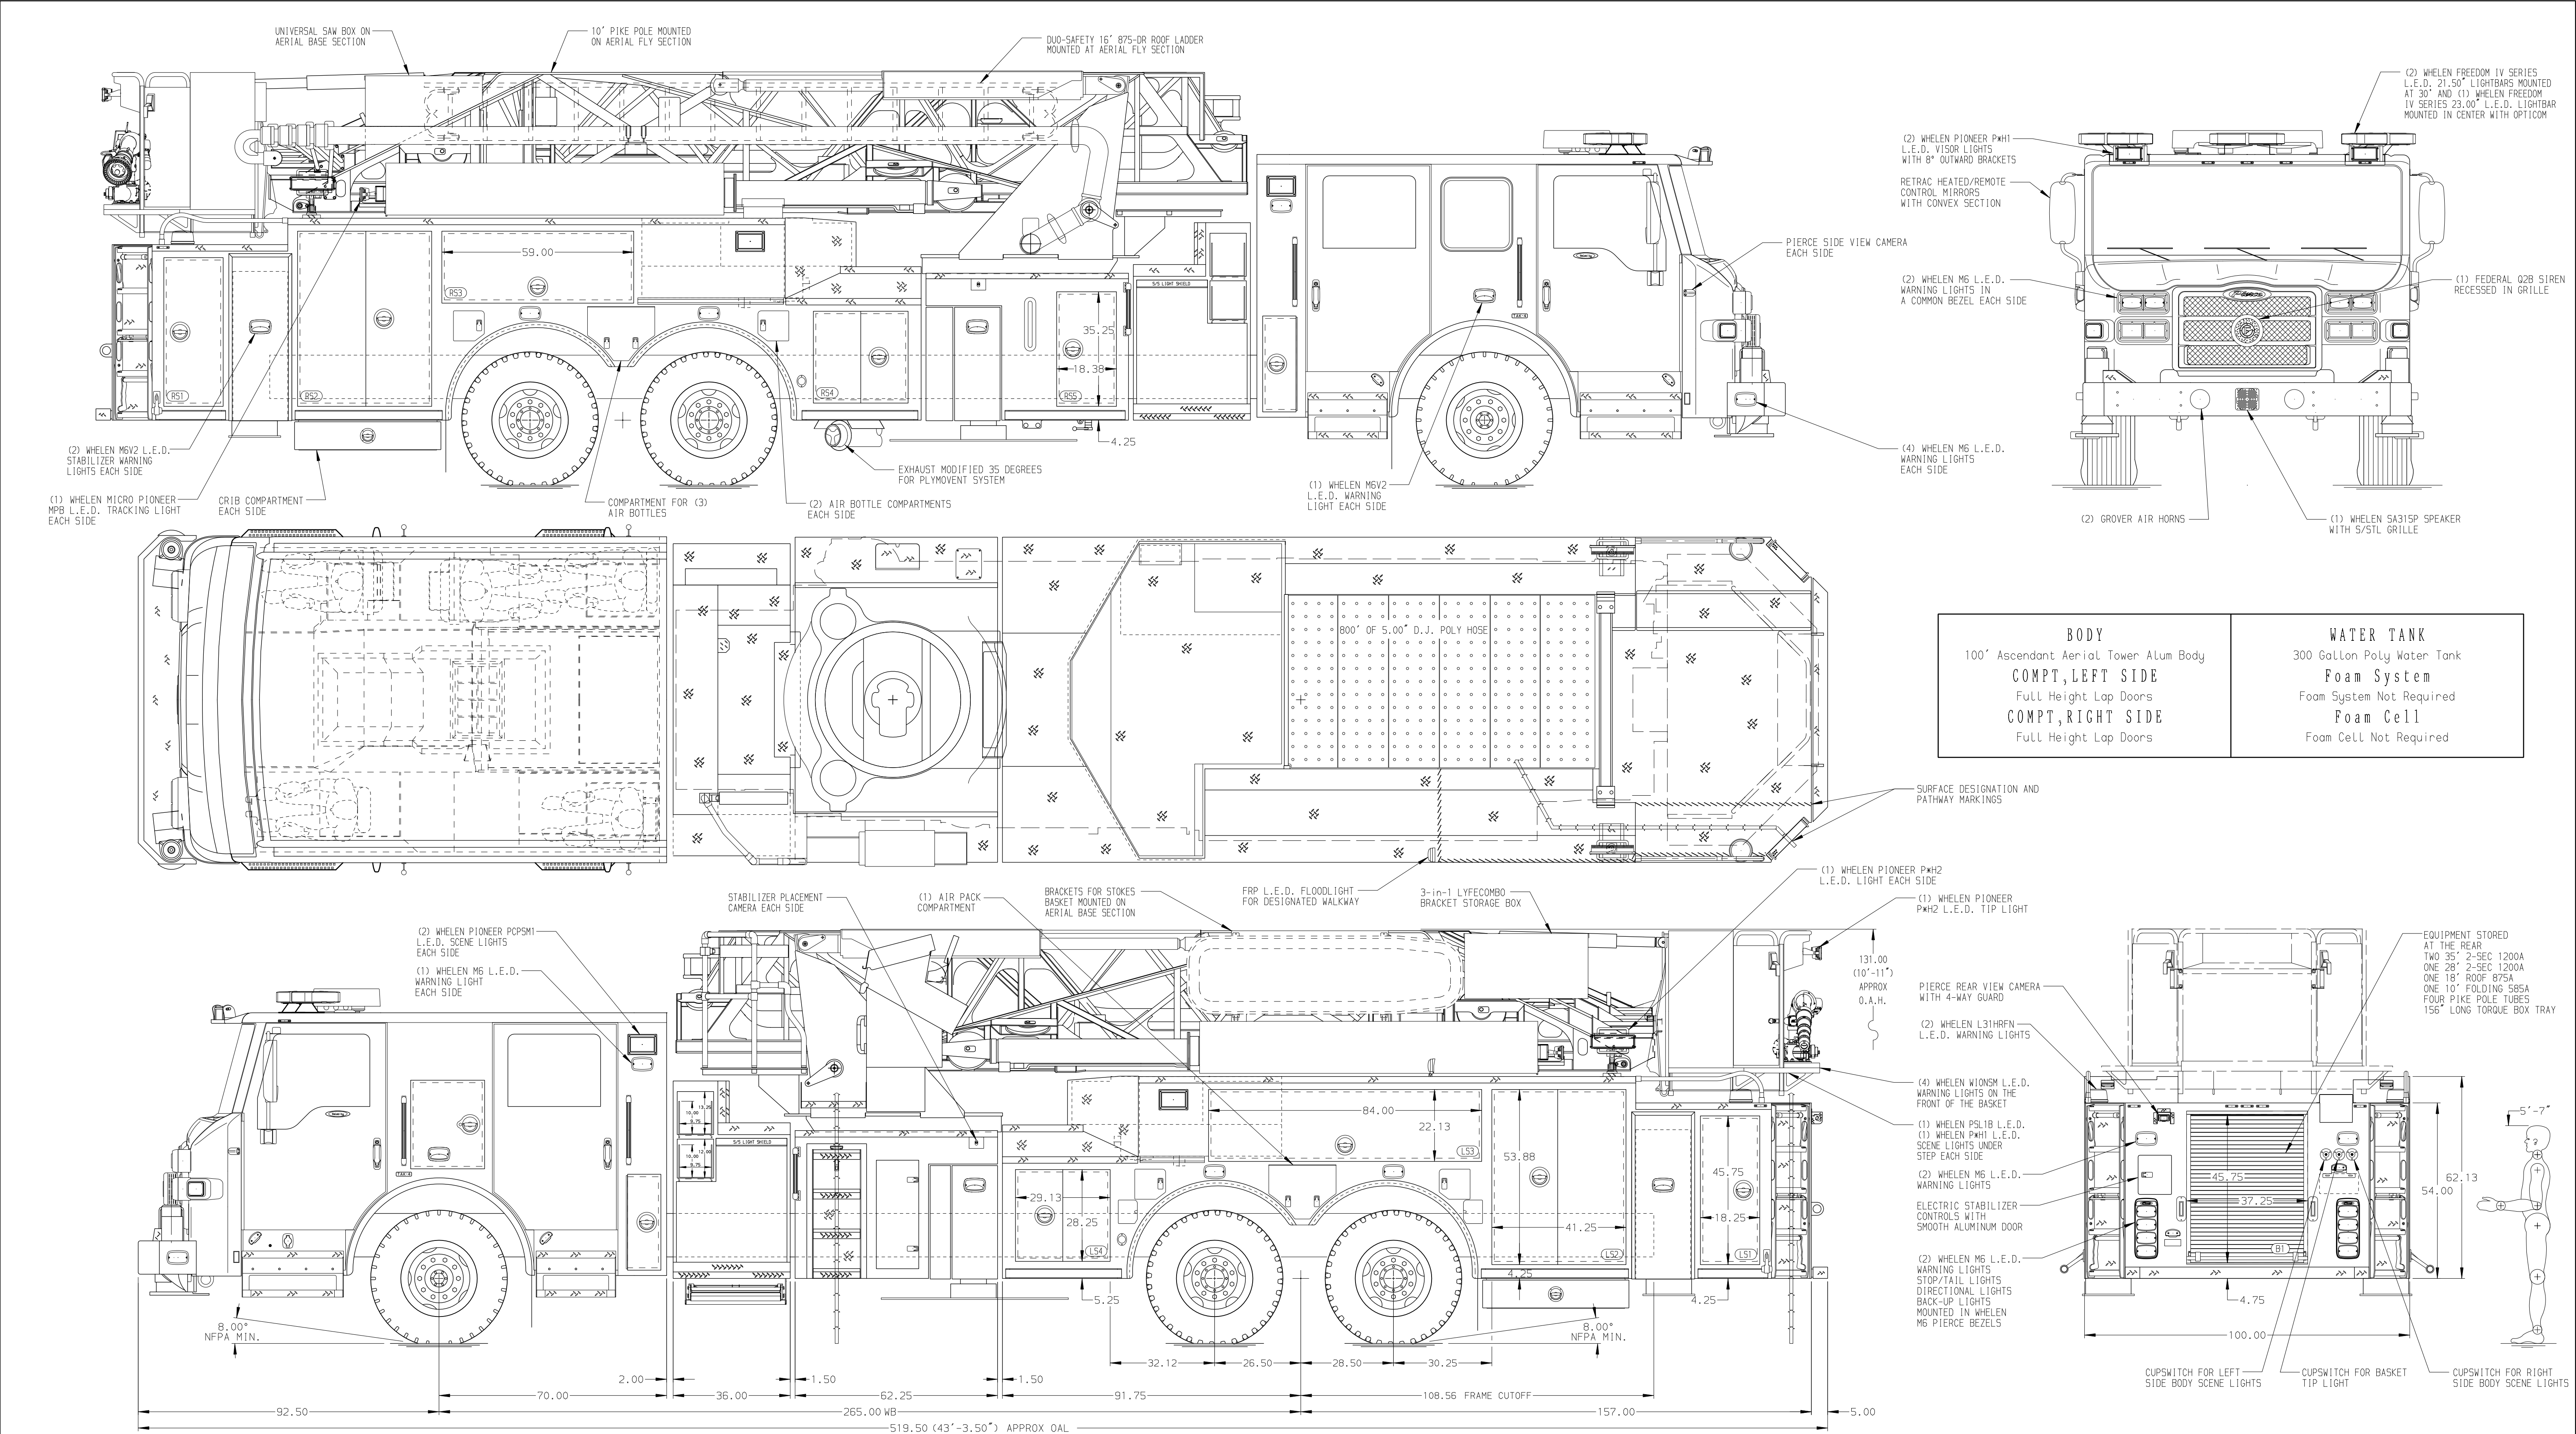

CHASSIS Velocity Chassis (Big Block)		CAB 7000 Velocity FR Cab		AXLE, FRONT, CUSTOM 24,000 Lb TAK-4 Axle		TRANSMISSION Allison 5th Gen, 4000 EV5 P		PUMPHOUSE 36" Control Zone Side Mount		CROSSLAYS, 1.50" (2) 1.50", With Trays, 200'		SPEEDLAYS Speedlays Not Required		SAFETY Side Roll and Frontal Impact Protection		MANUFACTURING INC.				JOB NO.	35965																
ENGINE 605 HP Cummins X15 Engine		BUMPER 15" Extended Painted Aluminum		AXLE, REAR 54,000 Lb Meritor Axle				PUMP 2000 GPM Waterous S100		CROSSLAYS, 2.50" 2.50" CrossLay Not Required		GENERATOR Generator Not Required								SCALE 1:24	DATE																
NOTE DIMENSIONS SHOWN ARE APPROXIMATE AND ARE SUBJECT TO MINOR DEVIATIONS AS MAY OCCUR OR BE NECESSARY IN CONSTRUCTION. MINOR DETAILS NOT SHOWN.		1. SHORELINE RECEPTACLE WITH KUSSMAUL SUPER AUTO-EJECT LOCATED IN THE DRIVER SIDE STEPWELL 2. AIR INLET WITH DISCONNECT COUPLING LOCATED IN THE DRIVER SIDE STEPWELL 3. AIR OUTLET WITH SHUT OFF VALVE LOCATED ON THE LEFT SIDE PUMP PANEL 4. BATTERY CHARGER LOCATED BEHIND DRIVER'S SEAT 5. BATTERY CHARGER INDICATOR LOCATED AT DRIVER'S SIDE STEP AREA 6. L.E.D. LIGHT STRIPS WITH STAINLESS STEEL PROTECTIVE COVER LOCATED IN HOSE BED 7. ONE PAIR OF WHEEL CHOCKS LOCATED IN COMPARTMENT PER SHOP ORDER 8. BRUSHED STAINLESS STEEL SCUFFPLATE INSIDE EACH BODY COMPARTMENT DOOR 9. TWO ADJUSTABLE L-SHAPED SHELVES IN COMPARTMENT PER SHOP ORDER 10. FOUR ADJUSTABLE FULL WIDTH/FULL DEPTH SHELVES IN COMPARTMENTS PER SHOP ORDER		11. ONE ADJUSTABLE SHELF (SPECIAL SIZE) IN COMPARTMENT PER SHOP ORDER 12. TWO ADJUSTABLE TILTING SLIDE-OUT TRAYS IN COMPARTMENTS PER SHOP ORDER 13. THREE FLOOR MOUNTED SLIDE-OUT TRAYS IN COMPARTMENTS PER SHOP ORDER 14. ONE SWING-OUT ALUMINUM TOOL BOARD IN COMPARTMENT PER SHOP ORDER 15. ONE CTECH (2) DRAWER ASSEMBLY IN COMPARTMENT PER SHOP ORDER 16. ONE VERTICAL PARTITION IN COMPARTMENT PER SHOP ORDER 17. ONE 17" LITTLE GIANT OVERHAUL MODEL 17-15157 MOUNTED IN COMPARTMENT PER SHOP ORDER 18. ONE 120V DUPLEX RECEPTACLE LOCATED IN COMPARTMENT PER SHOP ORDER 19. TWO 120V 4-PLACE DUPLEX RECEPTACLES LOCATED IN COMPARTMENTS PER SHOP ORDER 20. DC POWER TO AERIAL BASKET																TITLE	100' ASCENDANT AERIAL TOWER AND BODY ASSEMBLY		DRAWN BY	TKA		23MAR21											
																				FOR	OVIEDO FIRE RESCUE		CHECKED BY	NDA		24MAR21											
																				REV	DATE		BY	CH		VELOCITY		DWG NO.	35965AD		SHEET SIZE	D		SHEET NO.		1 OF 1	