


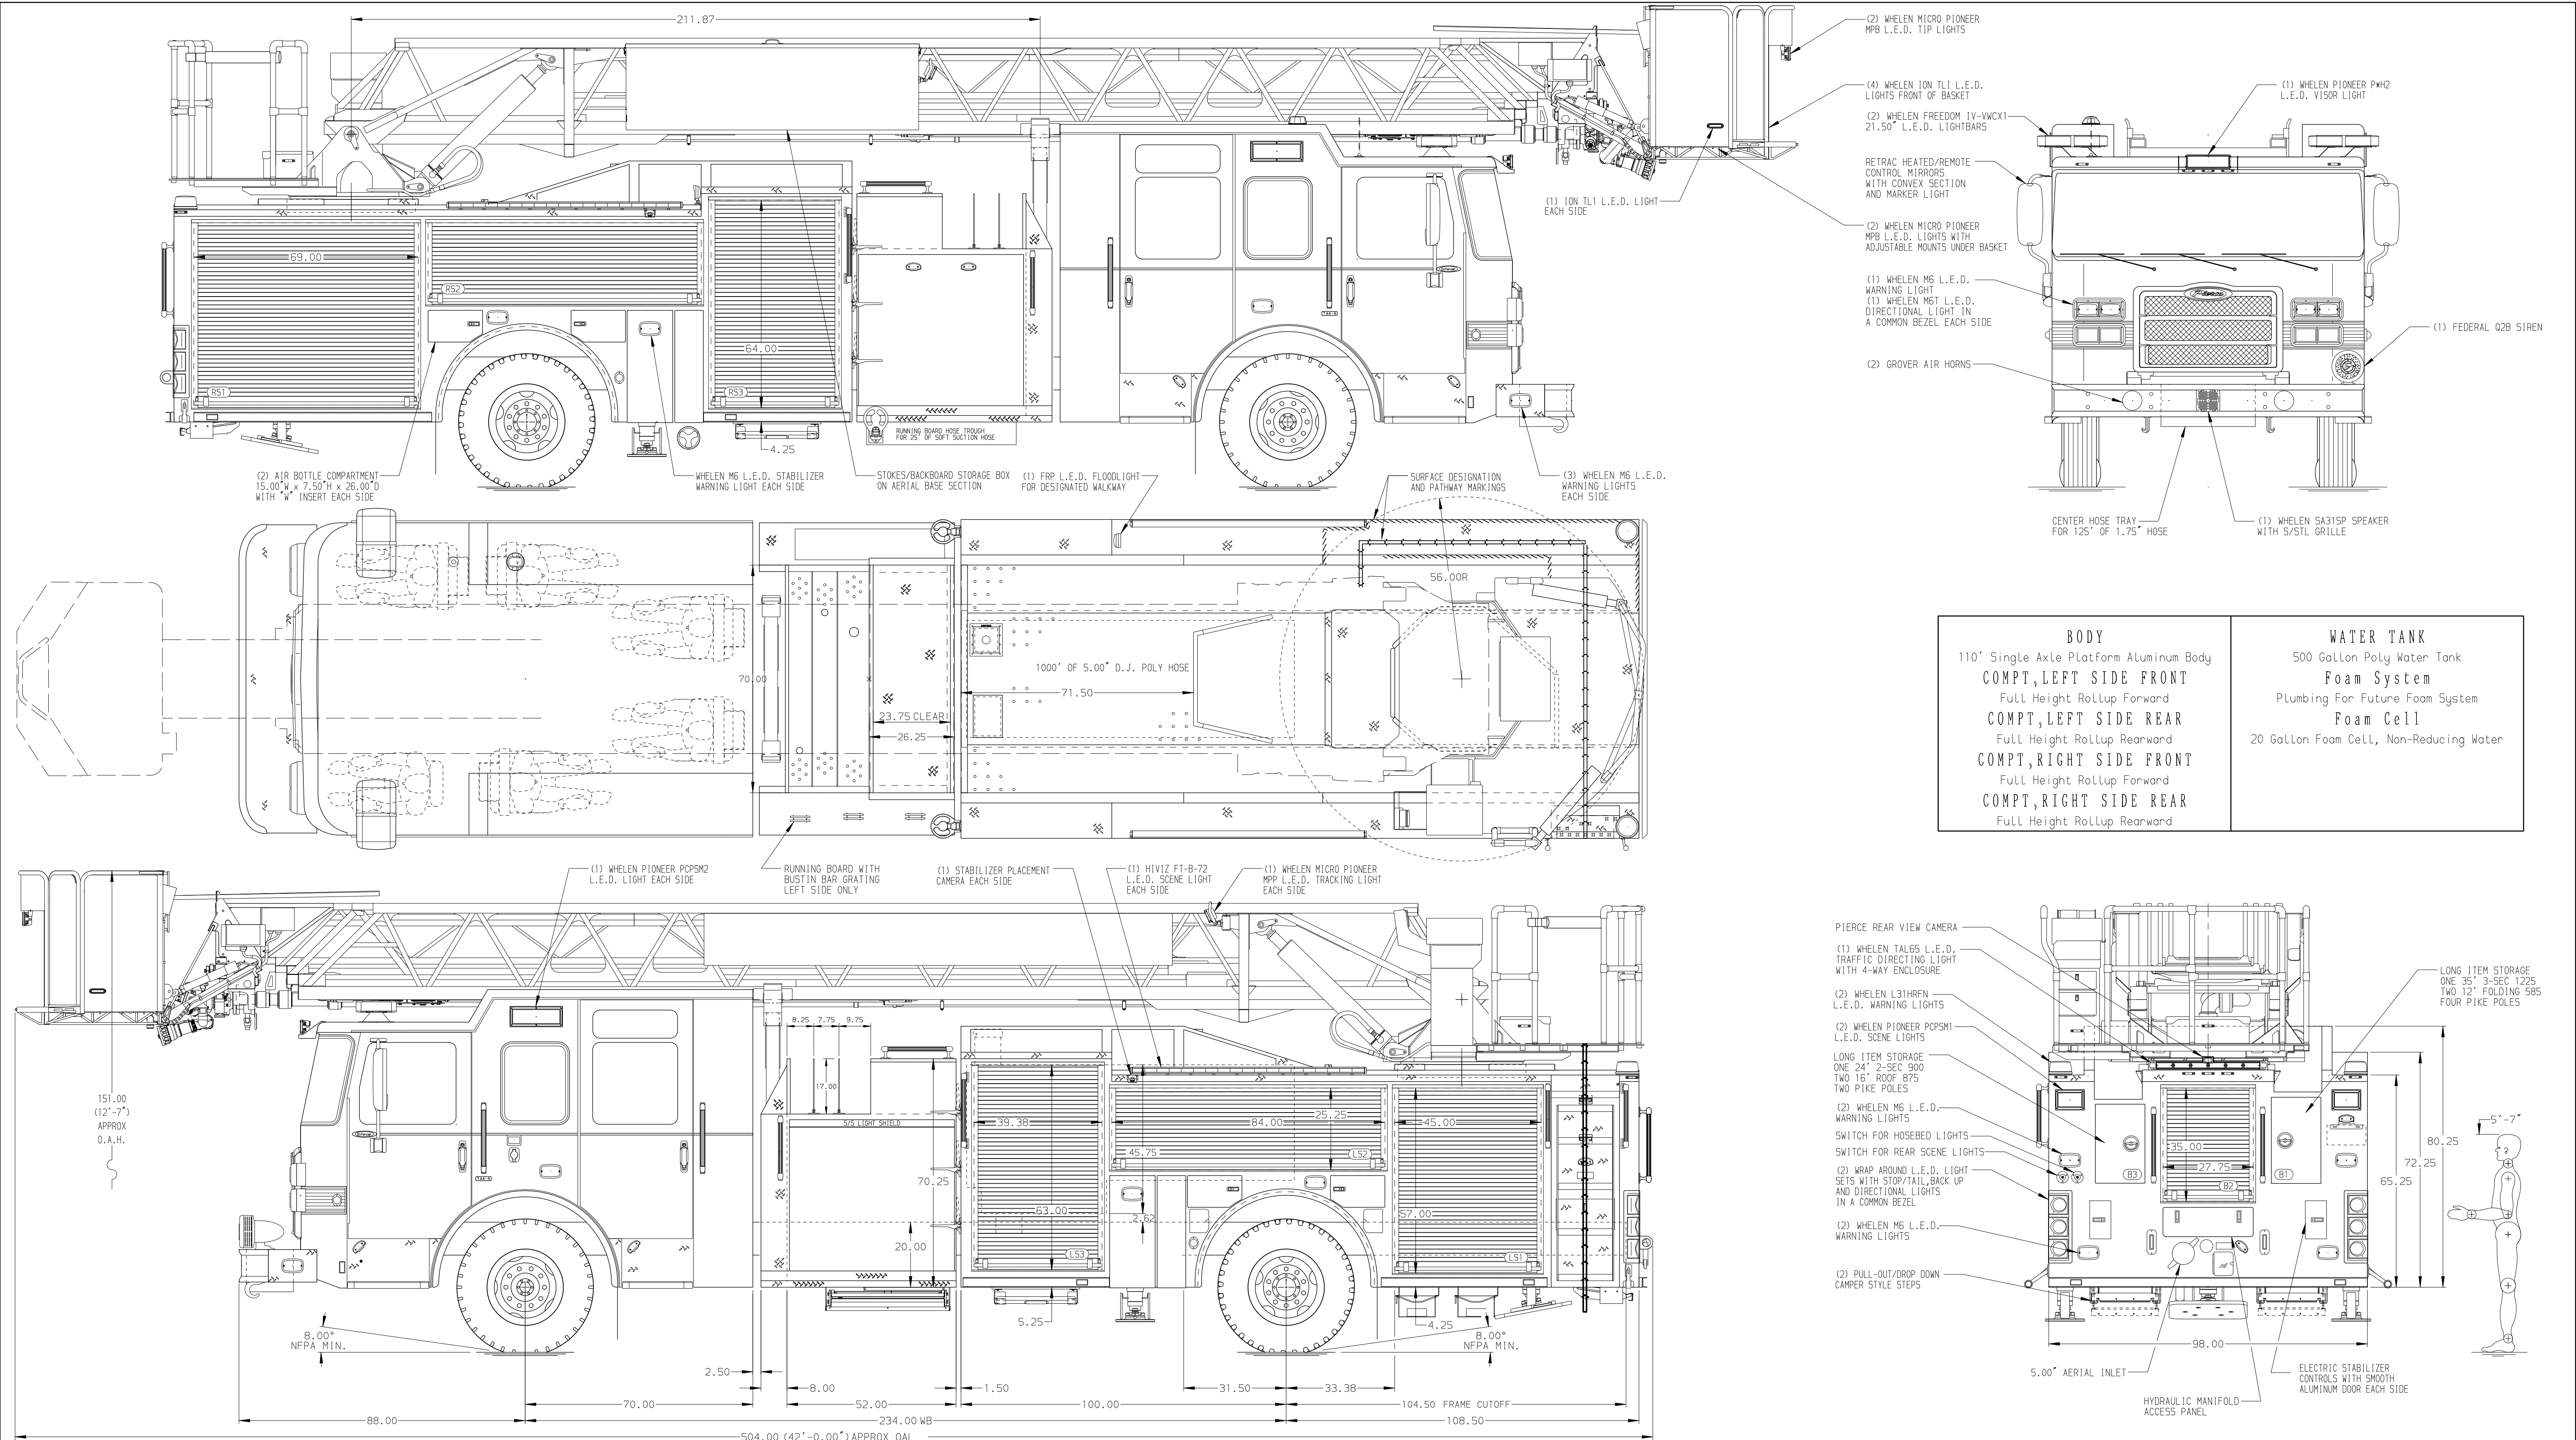

BODY 110' Single Axle Platform Aluminum Body	WATER TANK 500 Gallon Poly Water Tank
COMPT,LEFT SIDE FRONT Full Height Rollup Forward	Foam System Plumbing For Future Foam System
COMPT,LEFT SIDE REAR Full Height Rollup Rearward	Foam Cell 20 Gallon Foam Cell, Non-Reducing Water
COMPT,RIGHT SIDE FRONT Full Height Rollup Forward	
COMPT,RIGHT SIDE REAR Full Height Rollup Rearward	

CHASSIS Enforcer Chassis ENGINE 450 HP Cummins L9 Engine		CAB 7010 Notched Enforcer Cab BUMPER 19" Extended Stainless Steel		AXLE, FRONT, CUSTOM 24,000 Lb TAK-4 Axle AXLE, REAR 33,500 Lb Meritor Axle		TRANSMISSION Allison 5th Gen, 3000 EVS P		PUMPHOUSE 52" Control Zone Side Mount PUMP 2000 GPM Waterous CSU		CROSSLAYS, 1.50" (2) 1.50" Standard Capacity CROSSLAYS, 2.50" (1) 2.50" Standard Capacity		SPEEDLAYS SpeedLays Not Required GENERATOR Generator Not Required		CUSTOMER APPROVAL APPROVED BY: _____ DATE: _____		 MANUFACTURING INC.		JOB NO. 37849											
NOTE DIMENSIONS SHOWN ARE APPROXIMATE AND ARE SUBJECT TO MINOR DEVIATIONS AS MAY OCCUR OR BE NECESSARY IN CONSTRUCTION. MINOR DETAILS NOT SHOWN.		1. ONE 1.50 OUTLET WITH 2.00 PIPING AND SWIVEL LOCATED IN CENTER BUMPER TRAY 2. SHORELINE RECEPTACLE WITH KUSSMAUL SUPER AUTO-EJECT LOCATED ON DRIVER SIDE OF THE CAB 3. AIR INLET WITH DISCONNECT COUPLING IN THE DRIVER SIDE STEPWELL 4. BATTERY CHARGER LOCATED BEHIND DRIVERS SEAT 5. BATTERY CHARGE INDICATOR LOCATED ON THE DRIVER SIDE CAB 6. L.E.D. LIGHT STRIPS LOCATED IN THE HOSE BED PER SHOP ORDER 7. SIX ADJUSTABLE SHELVES IN COMPARTMENTS PER SHOP ORDER 8. FOUR FLOOR MOUNTED SLIDE-OUT TRAYS IN COMPARTMENTS PER SHOP ORDER 9. NON-RAISED AERIAL PEDESTAL												10. 1250 GPM HIGH FLOW WATERWAY 11. L.E.D. LIGHTING ON AERIAL LADDER SECTIONS 12. 2-WAY INTERCOM SYSTEM BETWEEN AERIAL PLATFORM AND TURNTABLE 13. NO LIMITED RETRACTION 14. MOUNTING PROVISIONS FOR FRONT INLET												SCALE 1:24		DATE	
						CHASSIS DATA				TITLE		110' ASCENDANT AERIAL LADDER AND BODY ASSEMBLY										DRAWN BY SHU		07JAN22					
						MAKE				FOR		PIERCE FIELD UNIT										CHECKED BY THS		07JAN22					
						PIERCE						APPLETON, WI																	
						MODEL				DWG NO.		37849AD										SHEET SIZE D		SHEET NO. 1 OF 1					
REV		DATE		BY		CH		ENFORCER																					