



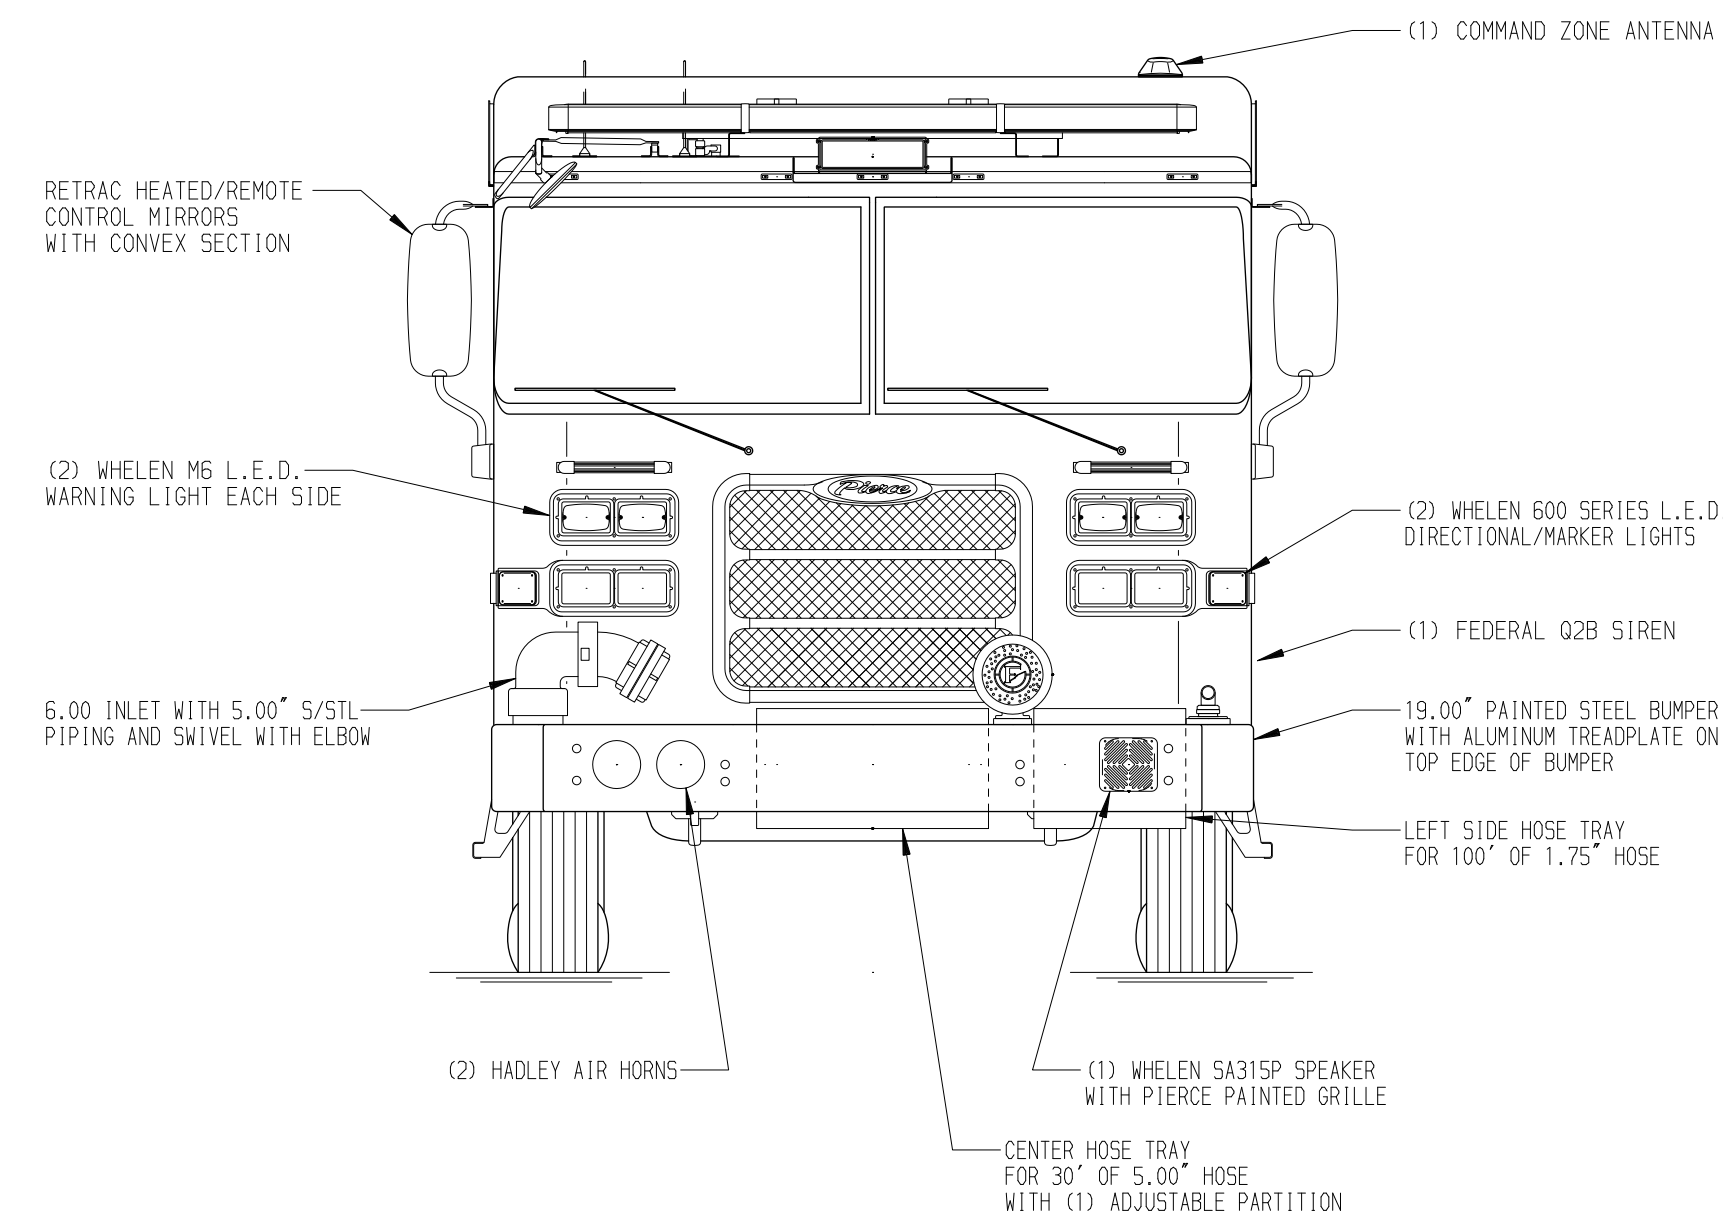

HOSEBED CAPACITIES	
①	250' OF 1.75" D.J. POLY HOSE
②	300' OF 2.00" D.J. POLY HOSE
③	300' OF 2.50" D.J. POLY HOSE
④	1000' OF 5.00" D.J. POLY HOSE
⑤	400' PF 3.00" D.J. POLY HOSE

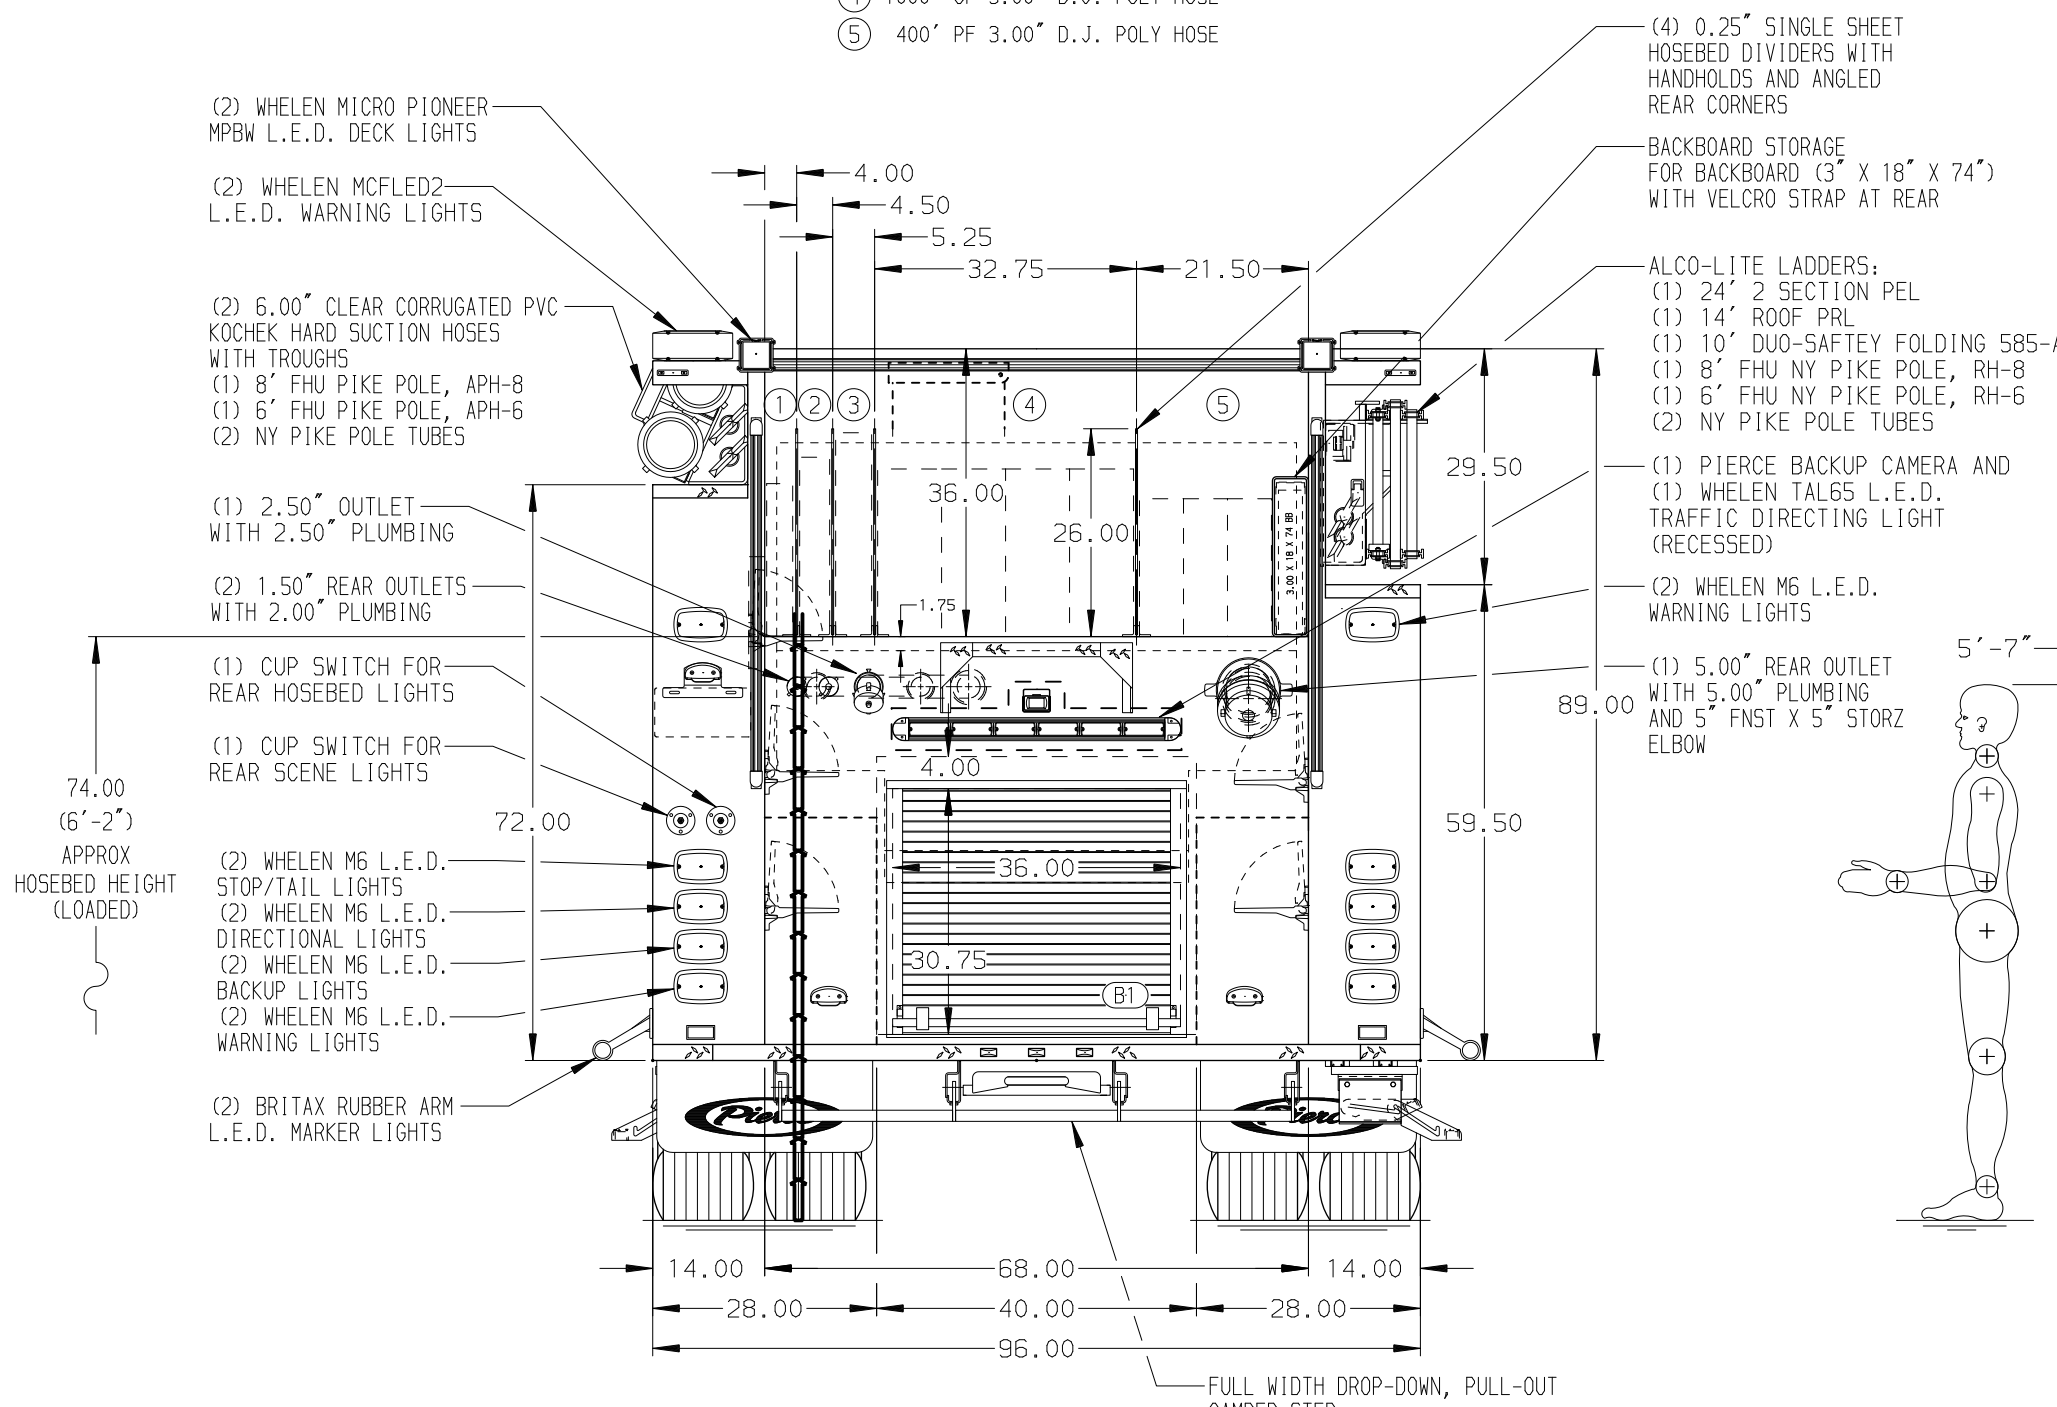

MAXIMUM O.A.H. 121'

1. VOGEL LUBE SYSTEM PUMP LOCATED PER SHOP ORDER
2. DUAL L.E.D. LIGHT STRIPS LOCATED IN HOSE BED
3. AIR INLET WITH DISCONNECT COUPLING IN THE DRIVER SIDE SEAT RISER
4. BATTERY CHARGER LOCATED BEHIND DRIVER'S SEAT
5. BATTERY CHARGE INDICATOR LOCATED ON DRIVER SEAT RISER WITH BRACKET
6. ALUMINUM 4-WAY ON FENDER PANELS
7. CROSSLAY DIVIDERS NOTCHED FOR NOZZLE (4" X 4") 8" FROM EACH END
8. 2 LEFT-MOST HOSED DIVIDERS TO BE NOTCHED (4" X 4") 8" FROM THE REAR

				CHASSIS DATA
	11FEB25	JDA	JKR	MAKE
	27JAN25	JDA	JKR	PIERCE
	20DEC24	JDA	JKR	MODEL
REV	DATE	BY	CH	ARROW XT

 MANUFACTURING INC.		JOB NO.	39249 01-02
		SCALE 1:24	DATE
TITLE	2000GPM, 700G WATERTANK 152" PUMPER, MUX	DRAWN BY JDA	03SEP24
FOR	CITY OF ELIZABETH ELIZABETH, NEW JERSEY	CHECKED BY SJS	03SEP24
DWG NO.	39249AD	SHEET SIZE D	SHEET NO. 1 OF 1