



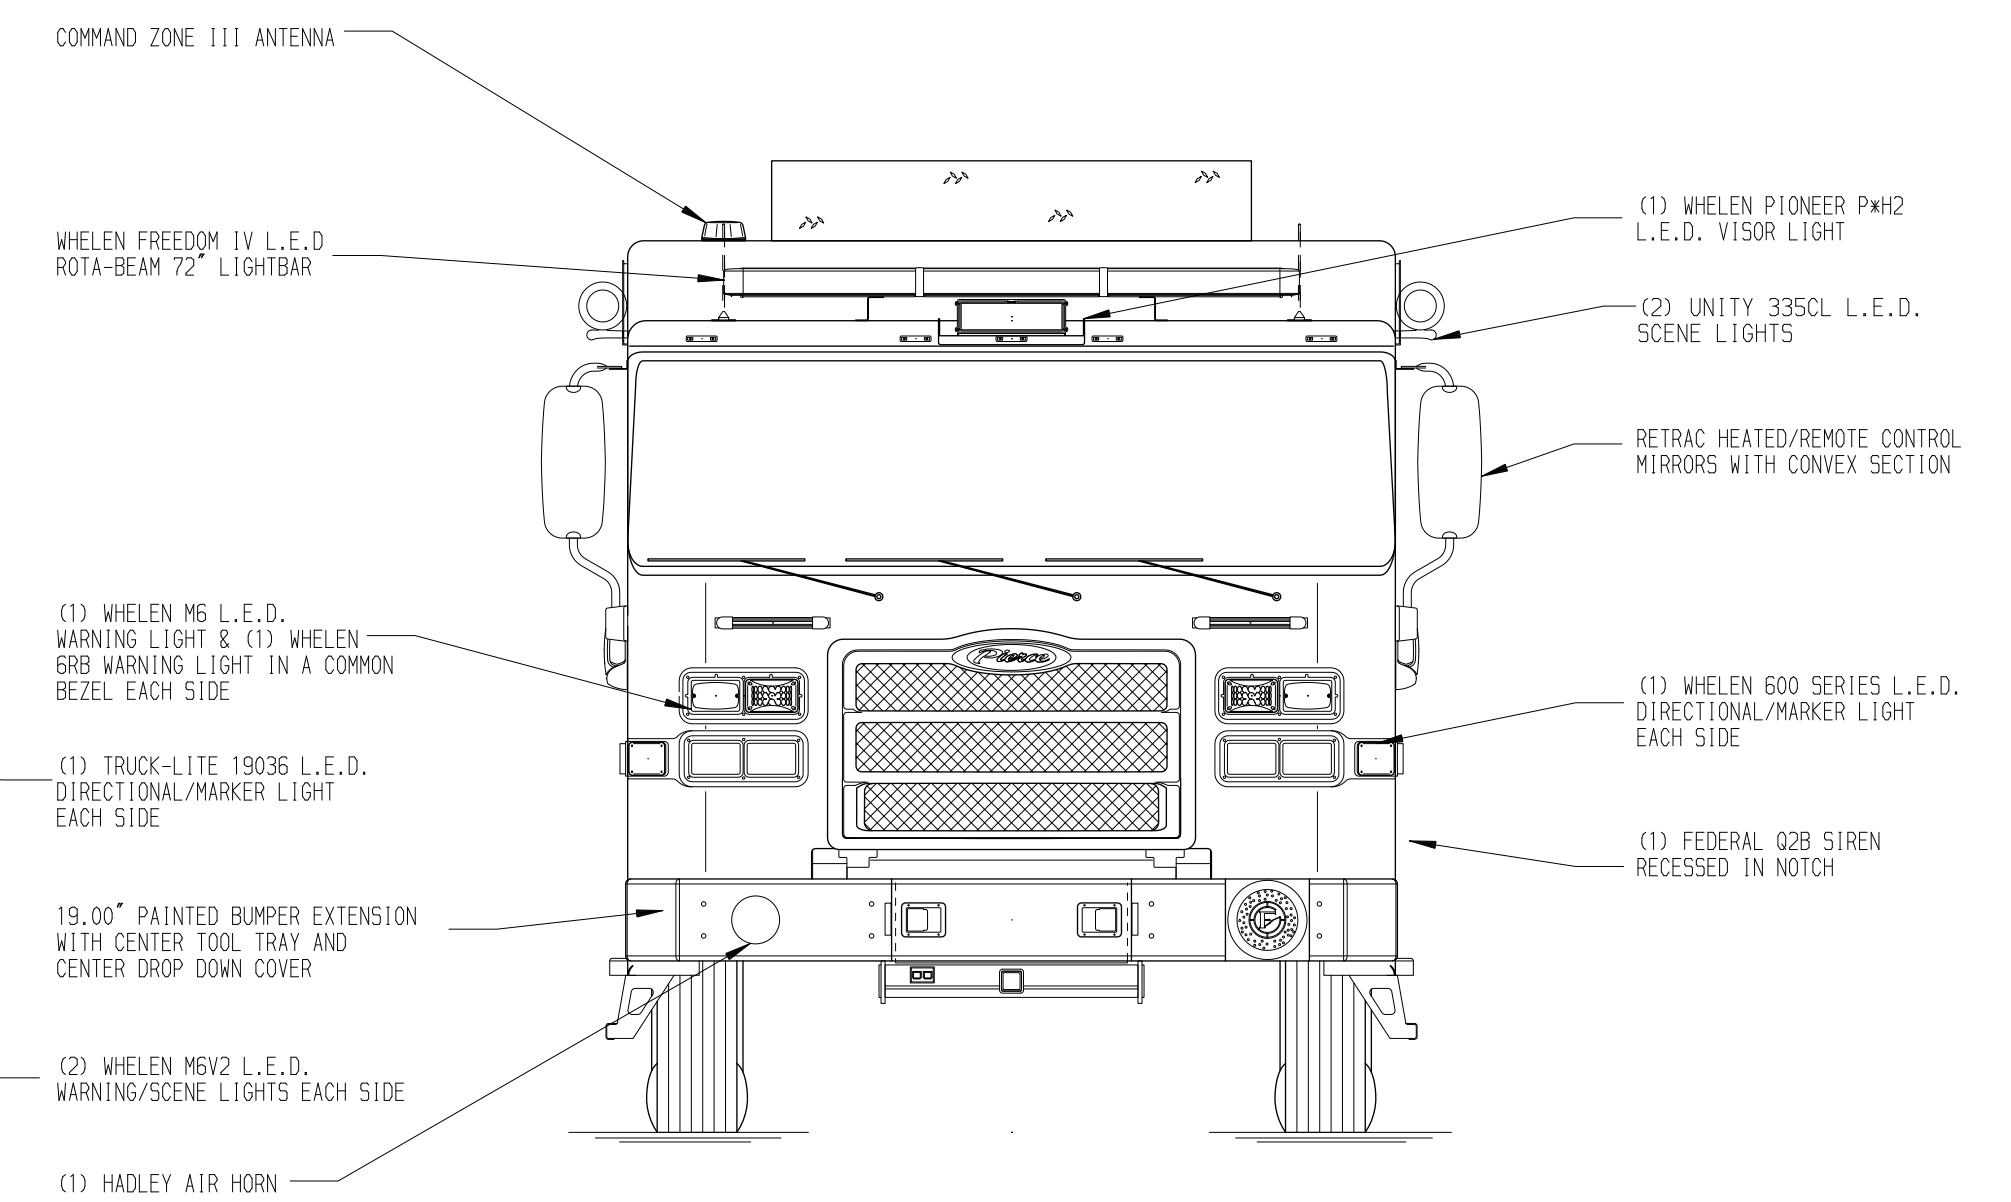

- HOSEBED CAPACITIES
- ① - 200' OF 2.50" D.J. POLY HOSE IN A POLY TRAY
 - ② - 200' OF 2.00" D.J. POLY HOSE IN A POLY TRAY
 - ③ - 500' OF 2.50" D.J. POLY HOSE
 - ④ - 500' OF 2.50" HOSE WYED TO 100' OF 1.75" HOSE
 - ⑤ - 700' OF 5.00" L.D.H. HOSE

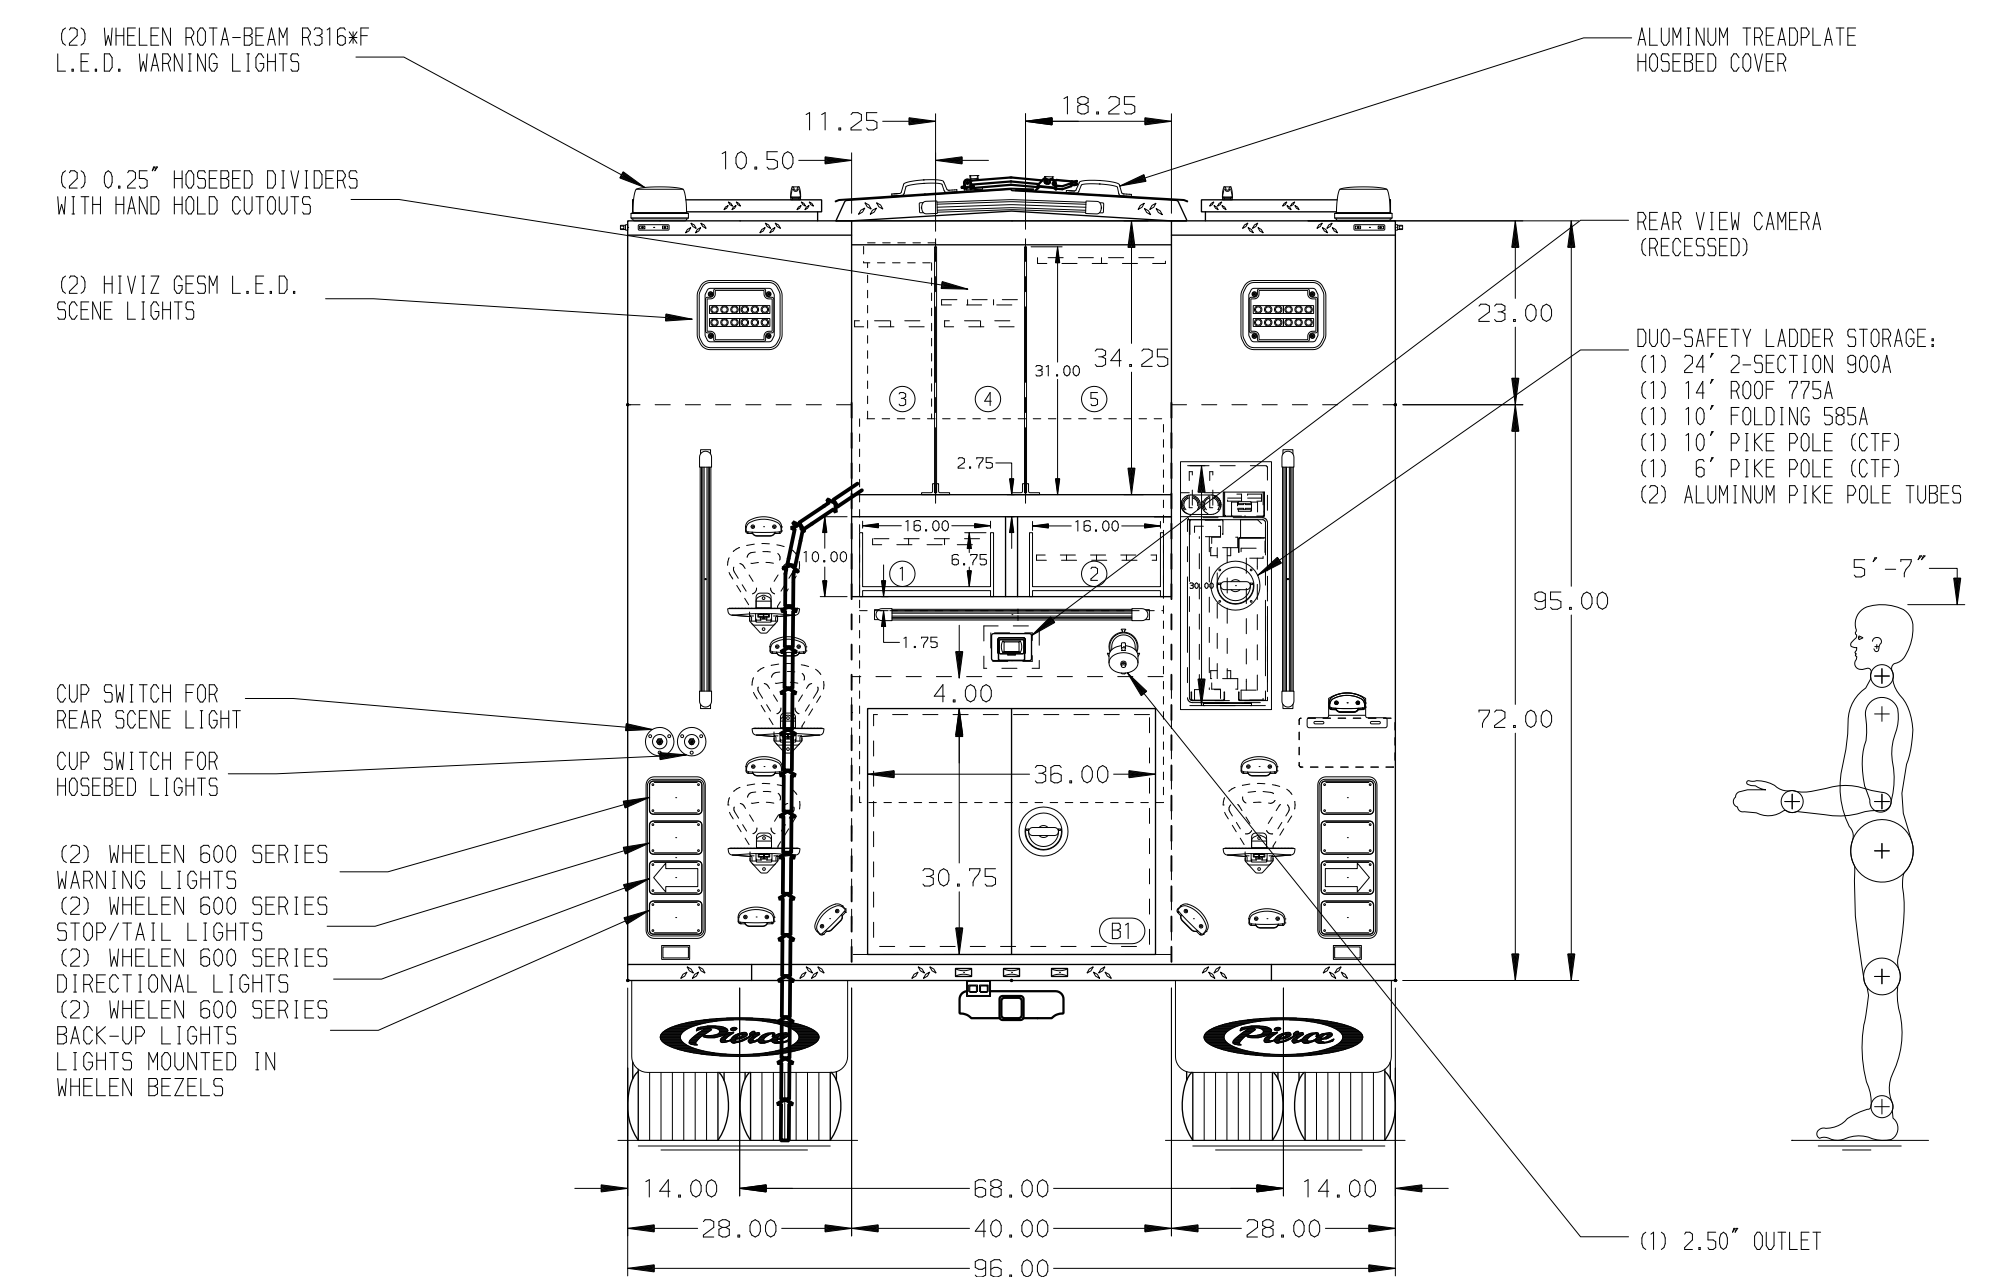

(SIDE ROLL & FRONTAL IMPACT PROTECTION)

				CHASSIS DATA
	03SEP24	JJB	JKR	MAKE
	01AUG24	JJB	JKR	PIERCE
	31MAY24	JJB	EGO	
REV	DATE	BY	CH	ENFORCE

 MANUFACTURING INC.		JOB NO.	39295	
		SCALE 1:24	DATE	
TITLE	1500 GPM, 500G WATER TANK 152" 2G PUMPER, MUX		DRAWN BY JJB	28MAY24
FOR	CITY OF EVANSTON FIRE DEPARTMENT EVANSTON, ILLINOIS		CHECKED BY EGO	28MAY24
DWG NO.	39295AD		SHEET SIZE D	SHEET NO. 1 OF 1