PUMPER BODY

Long Aluminum 2nd Gen Pumper

CHASSIS

Enforcer Chassis

CHASSIS

AXLE, FRONT, CUSTOM

19,500 lb TAK-4 Axle

AXLE, REAR

27,000 lb Meritor Axle

ENGINE

525 HP Cummins X12 Engine

TRANSMISSION

Allison 5th Gen, 4000 EVS P

BUMPER

19" Extended Painted Steel

CAB

7010 Enforcer Cab

BODY

WATER TANK 1000 Gallon Poly Water Tank

COMPT, PUMPER, REAR 30.75" FF Rollup Rear Compt

COMPT, PUMPER, LEFT SIDE

161" Rollup Full Height Front & Rear FDLER

COMPT, PUMPER, RIGHT SIDE

161" Rollup Full Height Front & Rear FDLER

FIRE SUPPRESSION

PUMPHOUSE

52″ Control Zone Side Mount

PUMP

1500 GPM Waterous CSU

CROSSLAYS, 1.50" (2) 1.50" Standard Capacity

CROSSLAYS, 2.50" (1) 2.50" Standard Capacity

SPEEDLAYS


Speedlays Not Required

GENERATOR Generator Not Required

Foam System Husky 3 Foam System

Foam Cell

25 Gallon Foam Cell

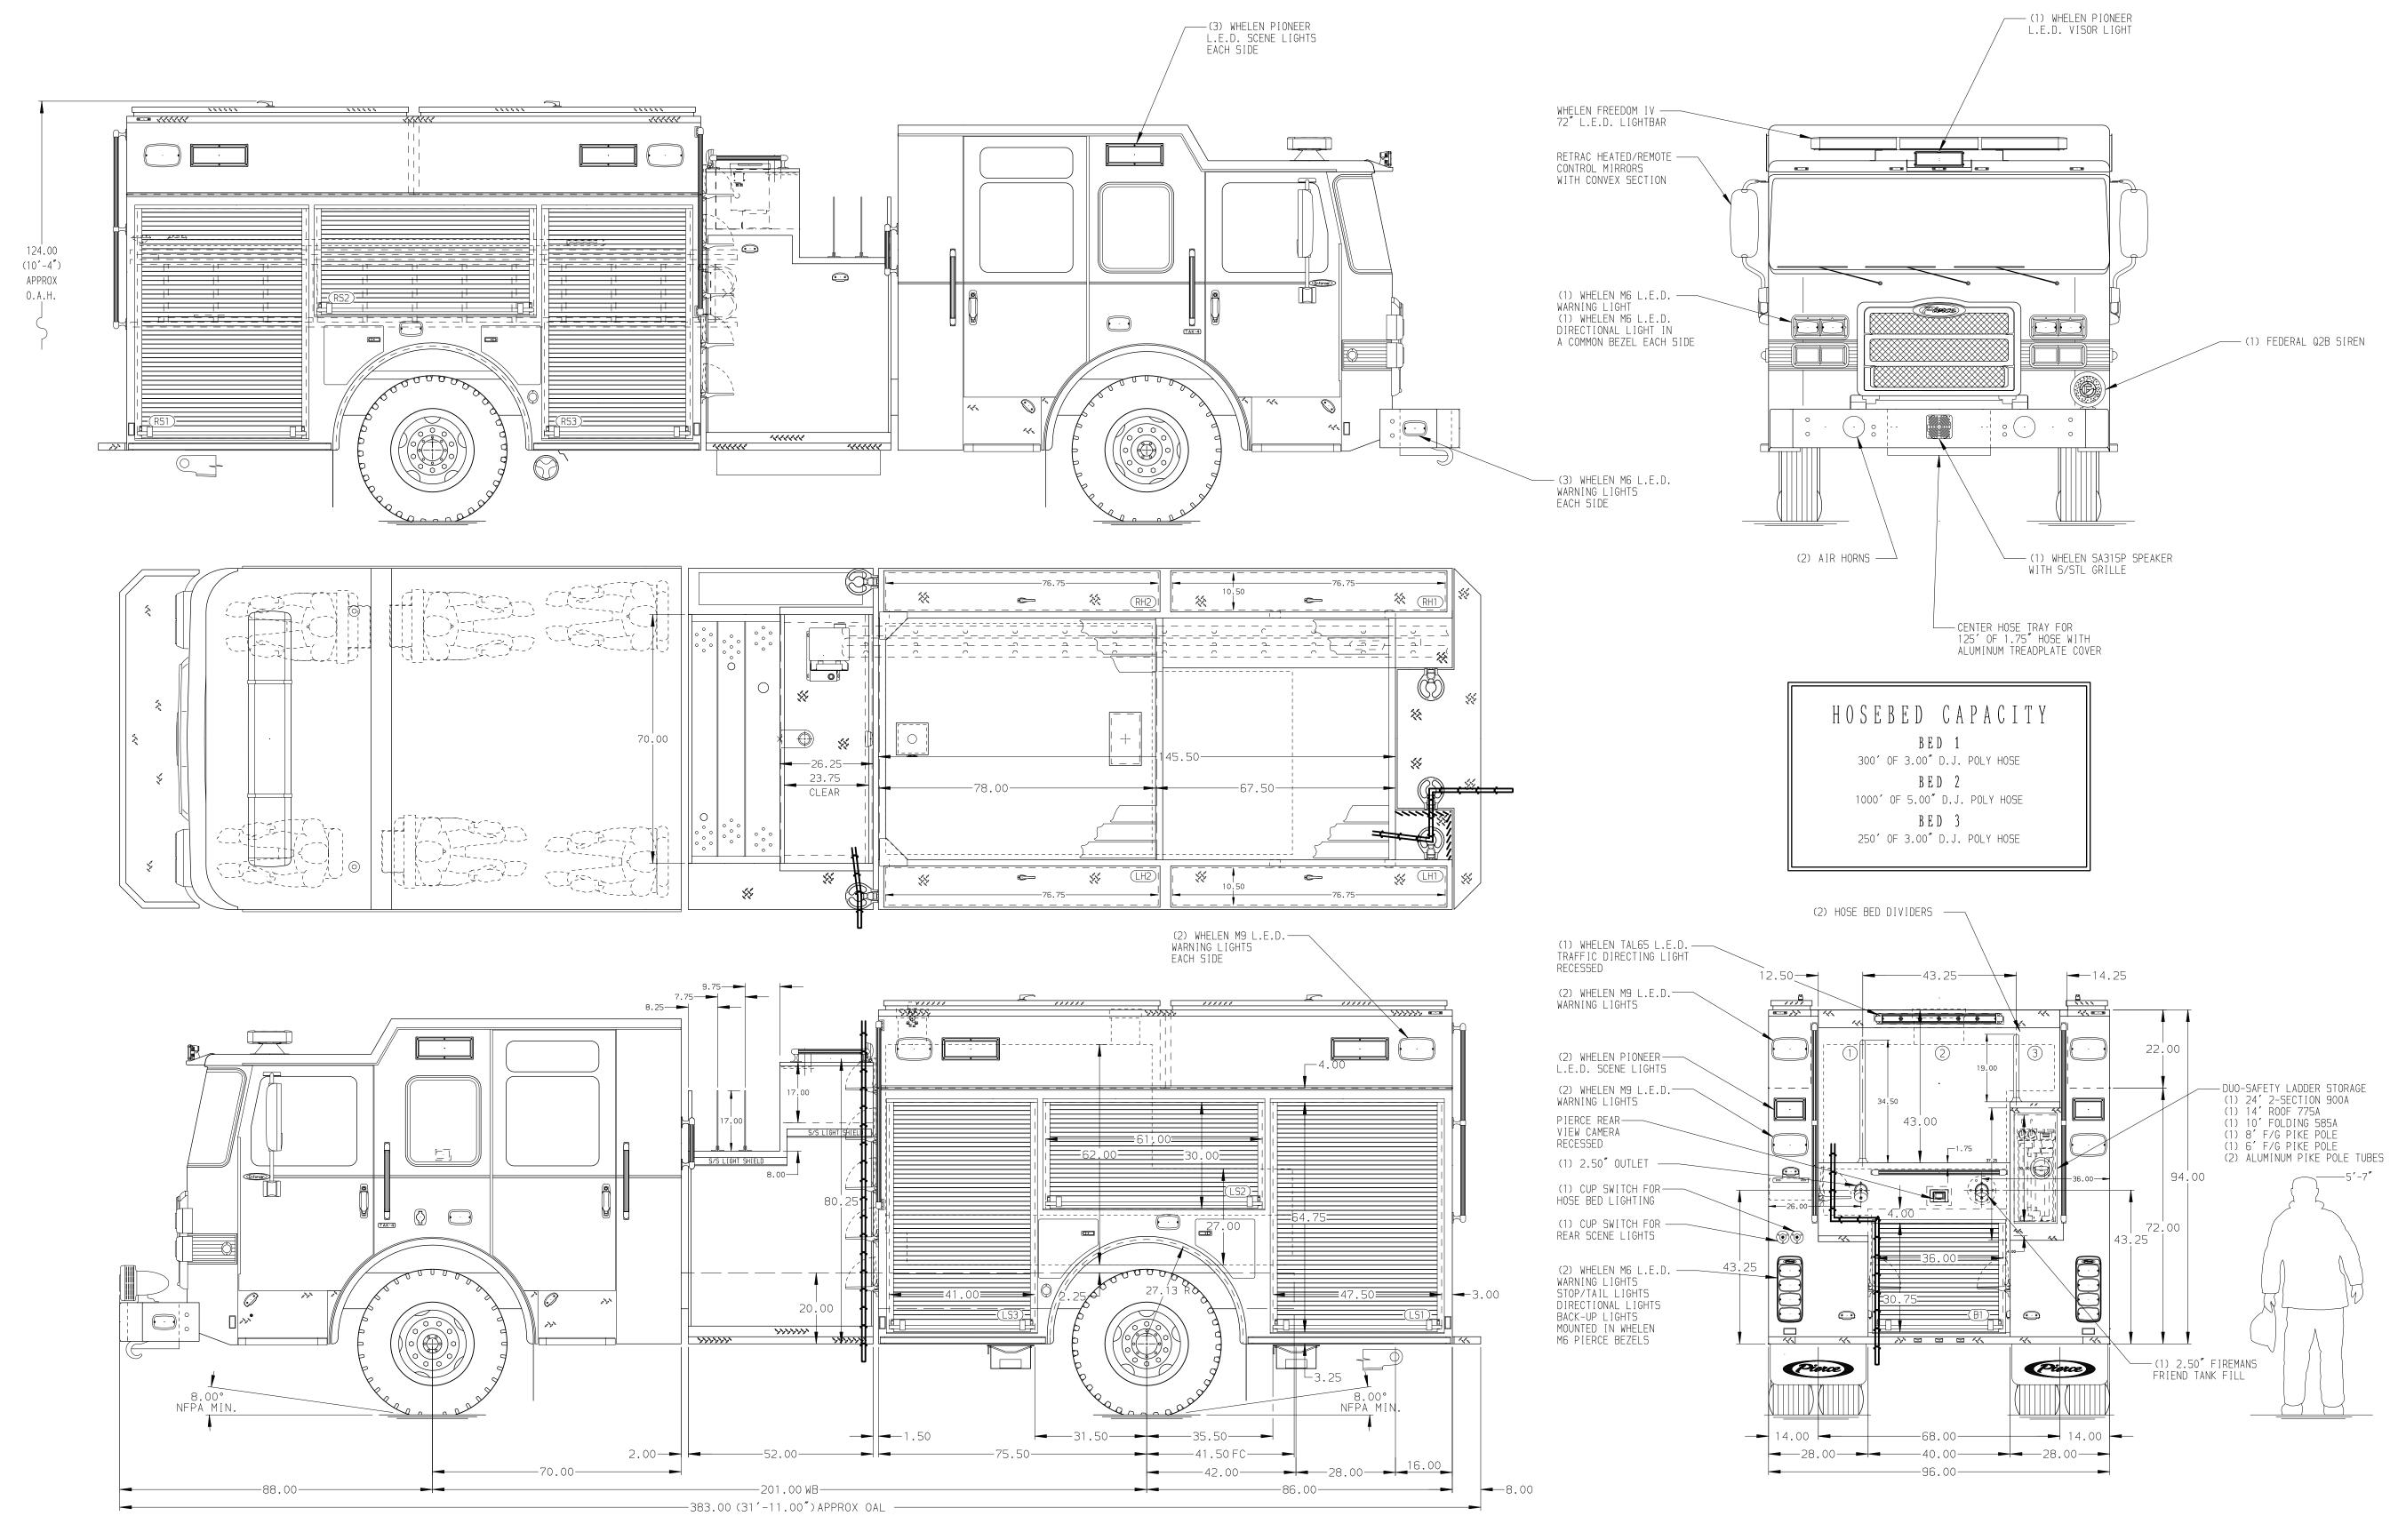

Side Roll and Frontal Impact Protection

DIMENSIONS SHOWN ARE APPROXIMATE AND ARE SUBJECT TO MINOR DEVIATIONS

1. ONE 1.50 OUTLET WITH 2.00 PIPING AND SWIVEL LOCATED IN CENTER BUMPER TRAY 1. UNE 1.50 OUTLET WITH 2.00 PIPING AND SWIVEL LOCATED IN CENTER BUMPER TRAY
2. SHORELINE RECEPTACLE WITH KUSSMAUL SUPER AUTO-EJECT LOCATED ON DRIVER SIDE OF THE CAB
3. AIR INLET WITH DISCONNECT COUPLING IN THE DRIVER SIDE STEPWELL
4. BATTERY CHARGER LOCATED BEHIND DRIVER'S SEAT
5. BATTERY CHARGE INDICATOR DISPLAYED THROUGH DRIVER SIDE WINDOW
6. SIX ADJUSTABLE SHELVES IN COMPARTMENTS PER SHOP ORDER
7. FOUR FLOOR MOUNTED SLIDE-OUT TRAYS LOCATED PER SHOP ORDER
8. PROVISIONS FOR FRONT INLET

AS MAY OCCUR OR BE NECESSARY IN

C	CUSTOMER APPROVAL					Pierce MANUFACTURING INC.	JOB NO.	39400
APPROVED BY: DATE:						WANDFACTURING INC.	SCALE 1:24	DATE
				CHASSIS DATA	TITLE	Pierce Pumper Approval Drawing -	DRAWN BY	27SEP22
B	02DEC22	MMF	THS	MAKE PIERCE	FOR	La Mesa Fire Department -	CHECKED BY	27SEP22
$\overline{\mathbb{A}}$	180CT22	MMF	THS	MODEL	DWG	2010010	SHEET SIZE	SHEET NO.
REV	DATE	BY	СН	ENFORCER	NO.	$\supset \supset \vdash \leftarrow \cup \lor \land \vdash $		1 of 1

View File Created 02-DEC-2022 11:19:05

CONSTRUCTION.

MINOR DETAILS NOT SHOWN.