


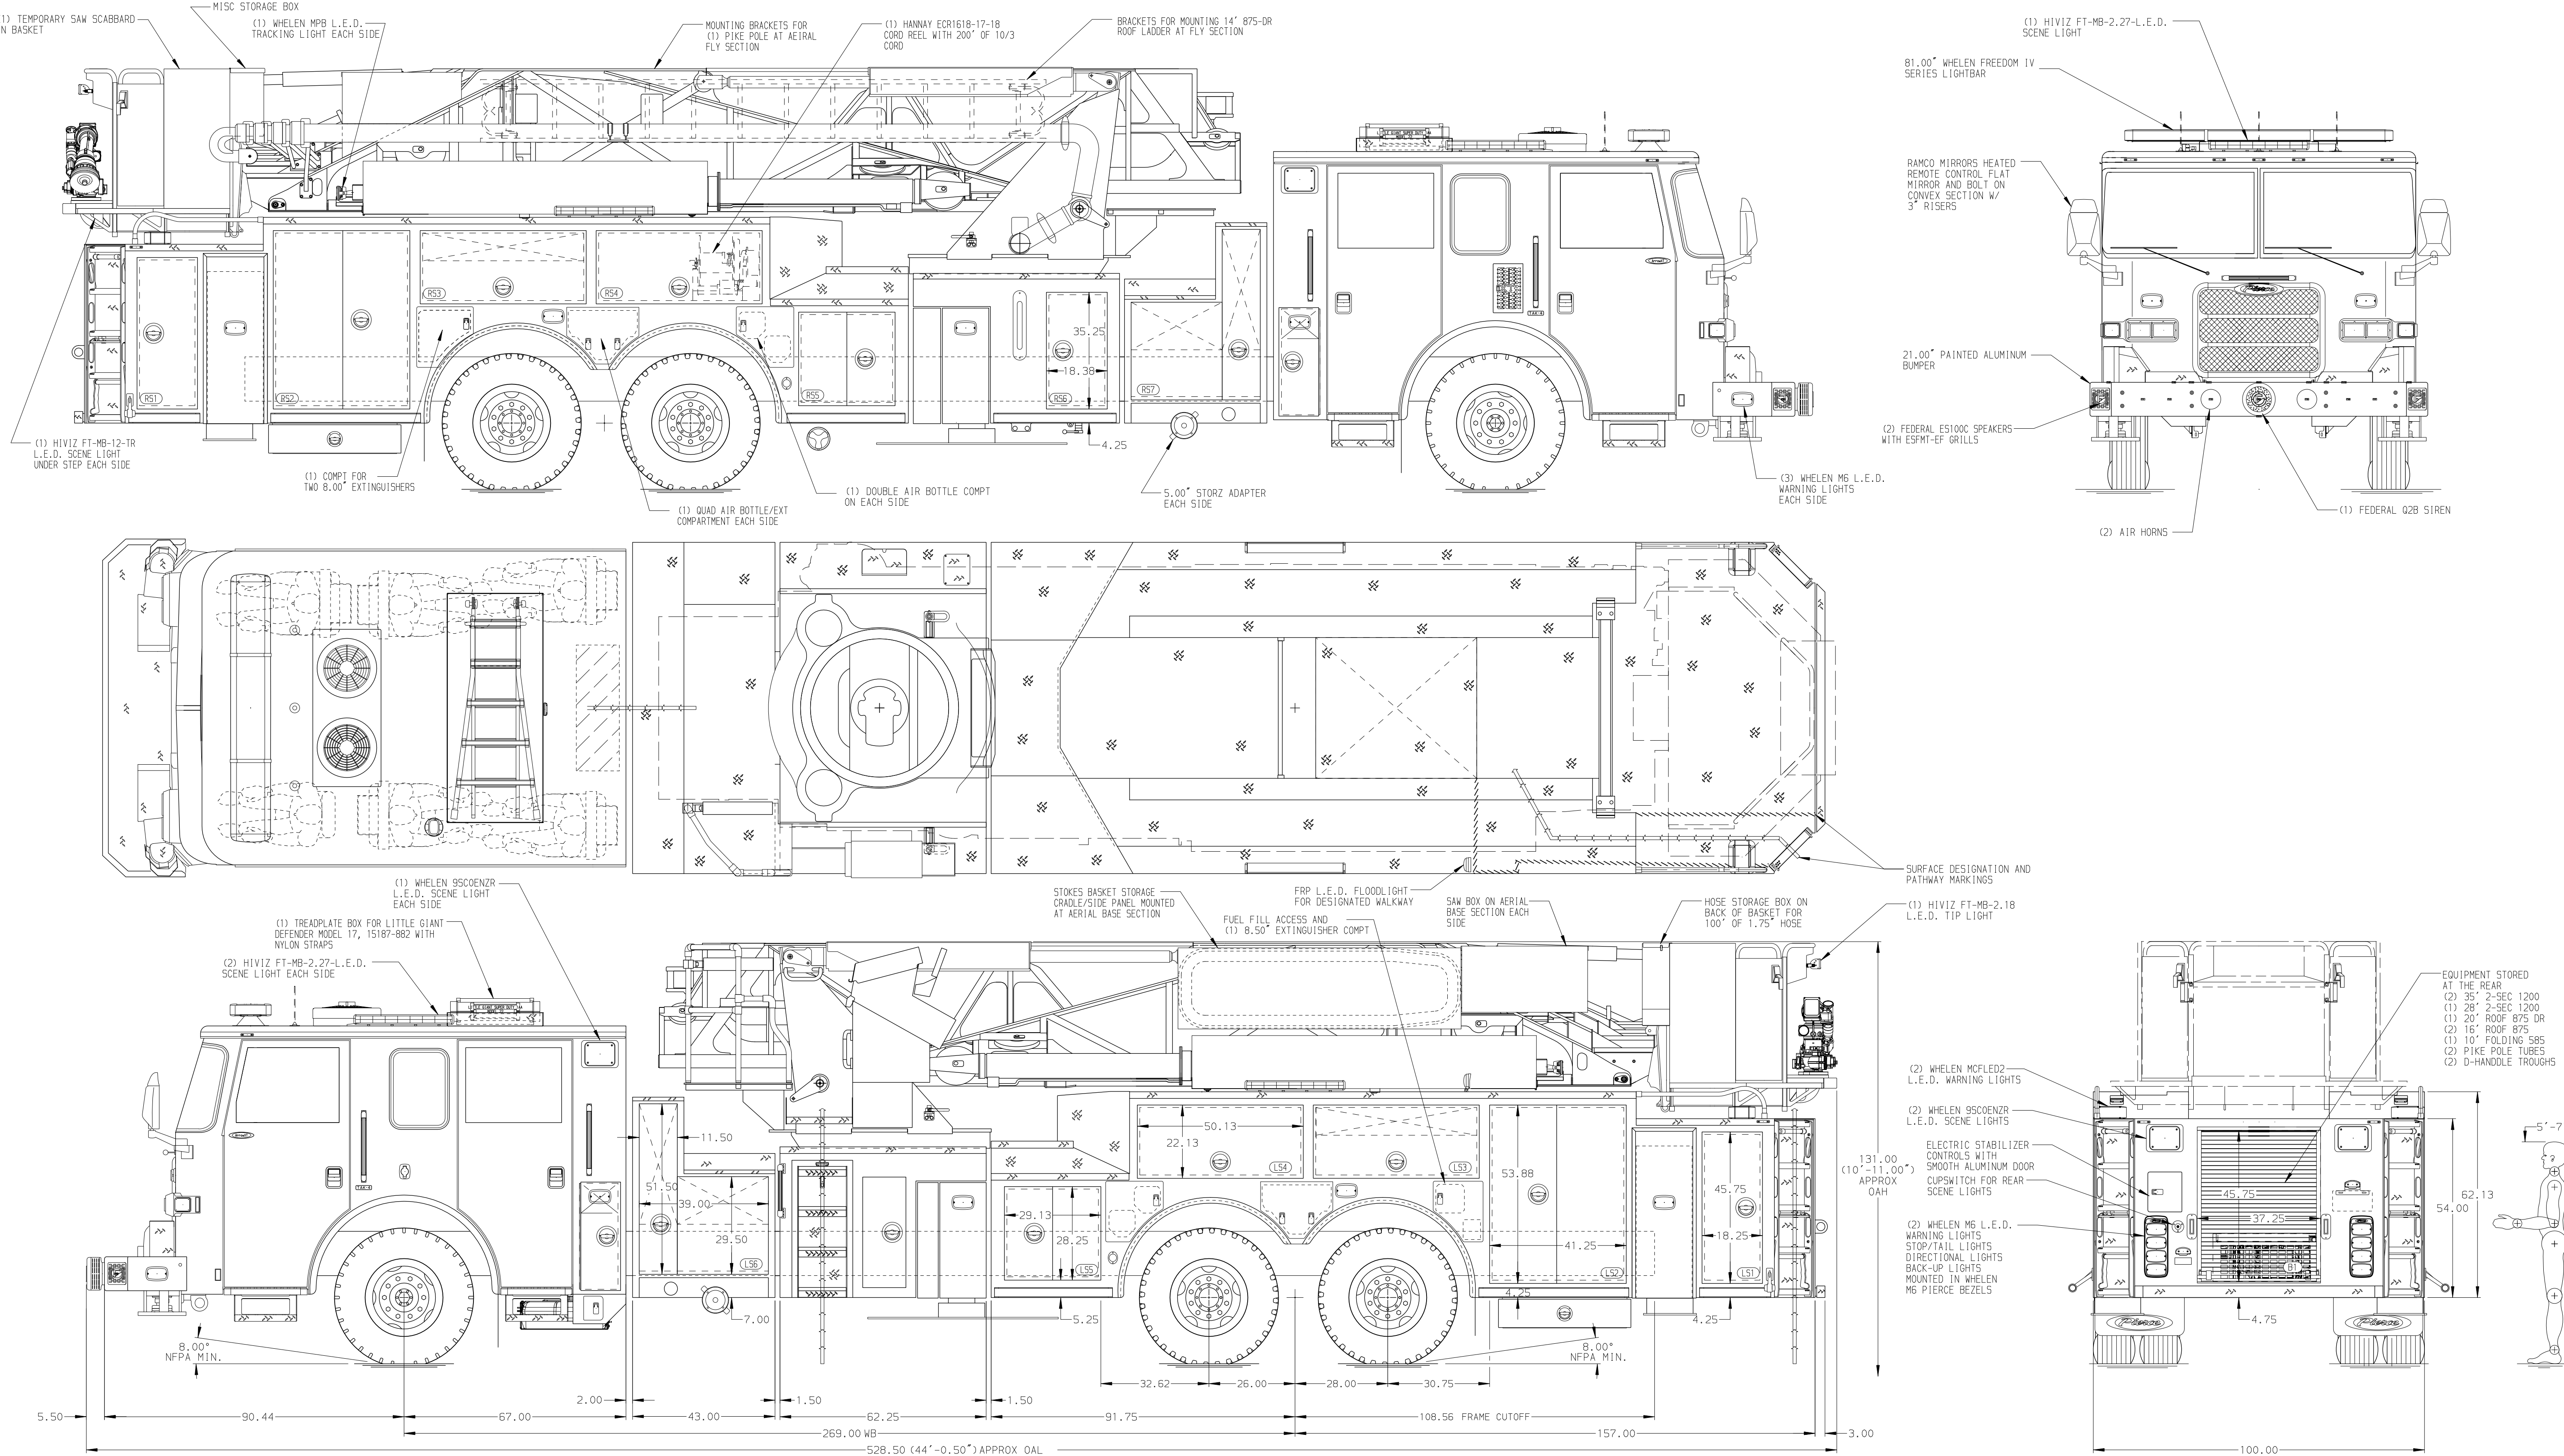

ALUMINUM BODY

NOTE

DIMENSIONS SHOWN ARE APPROXIMATE AND ARE SUBJECT TO MINOR DEVIATIONS AS MAY OCCUR OR BE NECESSARY IN CONSTRUCTION. MINOR DETAILS NOT SHOWN.

- 1. SHORELINE KUSSMAUL AUTO-EJECT RECEPTACLE LOCATED PER ORDER
- 2. AIR INLET WITH DISCONNECT COUPLING IN THE DRIVER SIDE STEPMELL
- 3. BATTERY CHARGER LOCATED PER ORDER
- 4. NON-RAISED AERIAL PEDESTAL
- 5. TREADPLATE ALUMINUM ON CAB ROOF PER ORDER
- 6. 3-IN-1 LYFECOMBO BRACKETS AT AERIAL BASKET
- 7. DC POWER TO AERIAL TIP
- 8. HARRISON 10KW MID HYDRAULIC GENERATOR LOCATED IN B1 COMPARTMENT
- 9. WHEEL CHOCKS AND MOUNTING TO BE SHIPPED LOOSE
- 10. BATTERY CHARGE INDICATOR PER ORDER

11. ONE 4 PLACE 120V RECEPTACLE IN CAB PER ORDER

REV	DATE	BY	CH	ARROW	XT
26JUN25	LWE	BSE			
29APR25	LWE	BSE			



MANUFACTURING INC.

TITLE	100' ASCENDANT AERIAL TOWER AND BODY ASSEMBLY NO PUMP, NO TANK
FOR	BOISE CITY FIRE DEPARTMENT BOISE, ID
DWG NO.	39736AD-SH1

JOB NO.	39736
SCALE	1:24
DATE	
DRAWN BY	LWE
CHECKED BY	BSE
SHEET NO.	1 OF 2