

ALUMINUM BODY

NOTE
DIMENSIONS SHOWN ARE APPROXIMATE
AND ARE SUBJECT TO MINOR DEVIATIONS
AS MAY OCCUR OR BE NECESSARY IN
CONSTRUCTION.
MINOR DETAILS NOT SHOWN.



MANUFACTURING INC.
BRADENTON, FLORIDA

JOB NO. 39990

SCALE 1:24 DATE

DRAWN BY RHU 22JUL24






CHECKED BY AJA 25JUL24

SHEET SIZE D SHEET NO.

1 OF 1

TITLE	1250-D-1700 POLY, 184" BODY 45" SIDE CONTROL, (2) 1.5" (1) 2.5" SPEEDLAYS
FOR	DARLINGTON COUNTY FIRE DISTRICT DARLINGTON, SOUTH CAROLINA
DWG NO.	39990AD

CHASSIS DATA	MAKE FL MODEL M2-106 PLUS
REV	DATE BY CH
14JAN25	ADP CCS
07NOV24	VHO CCS
19AUG24	RHU AJA

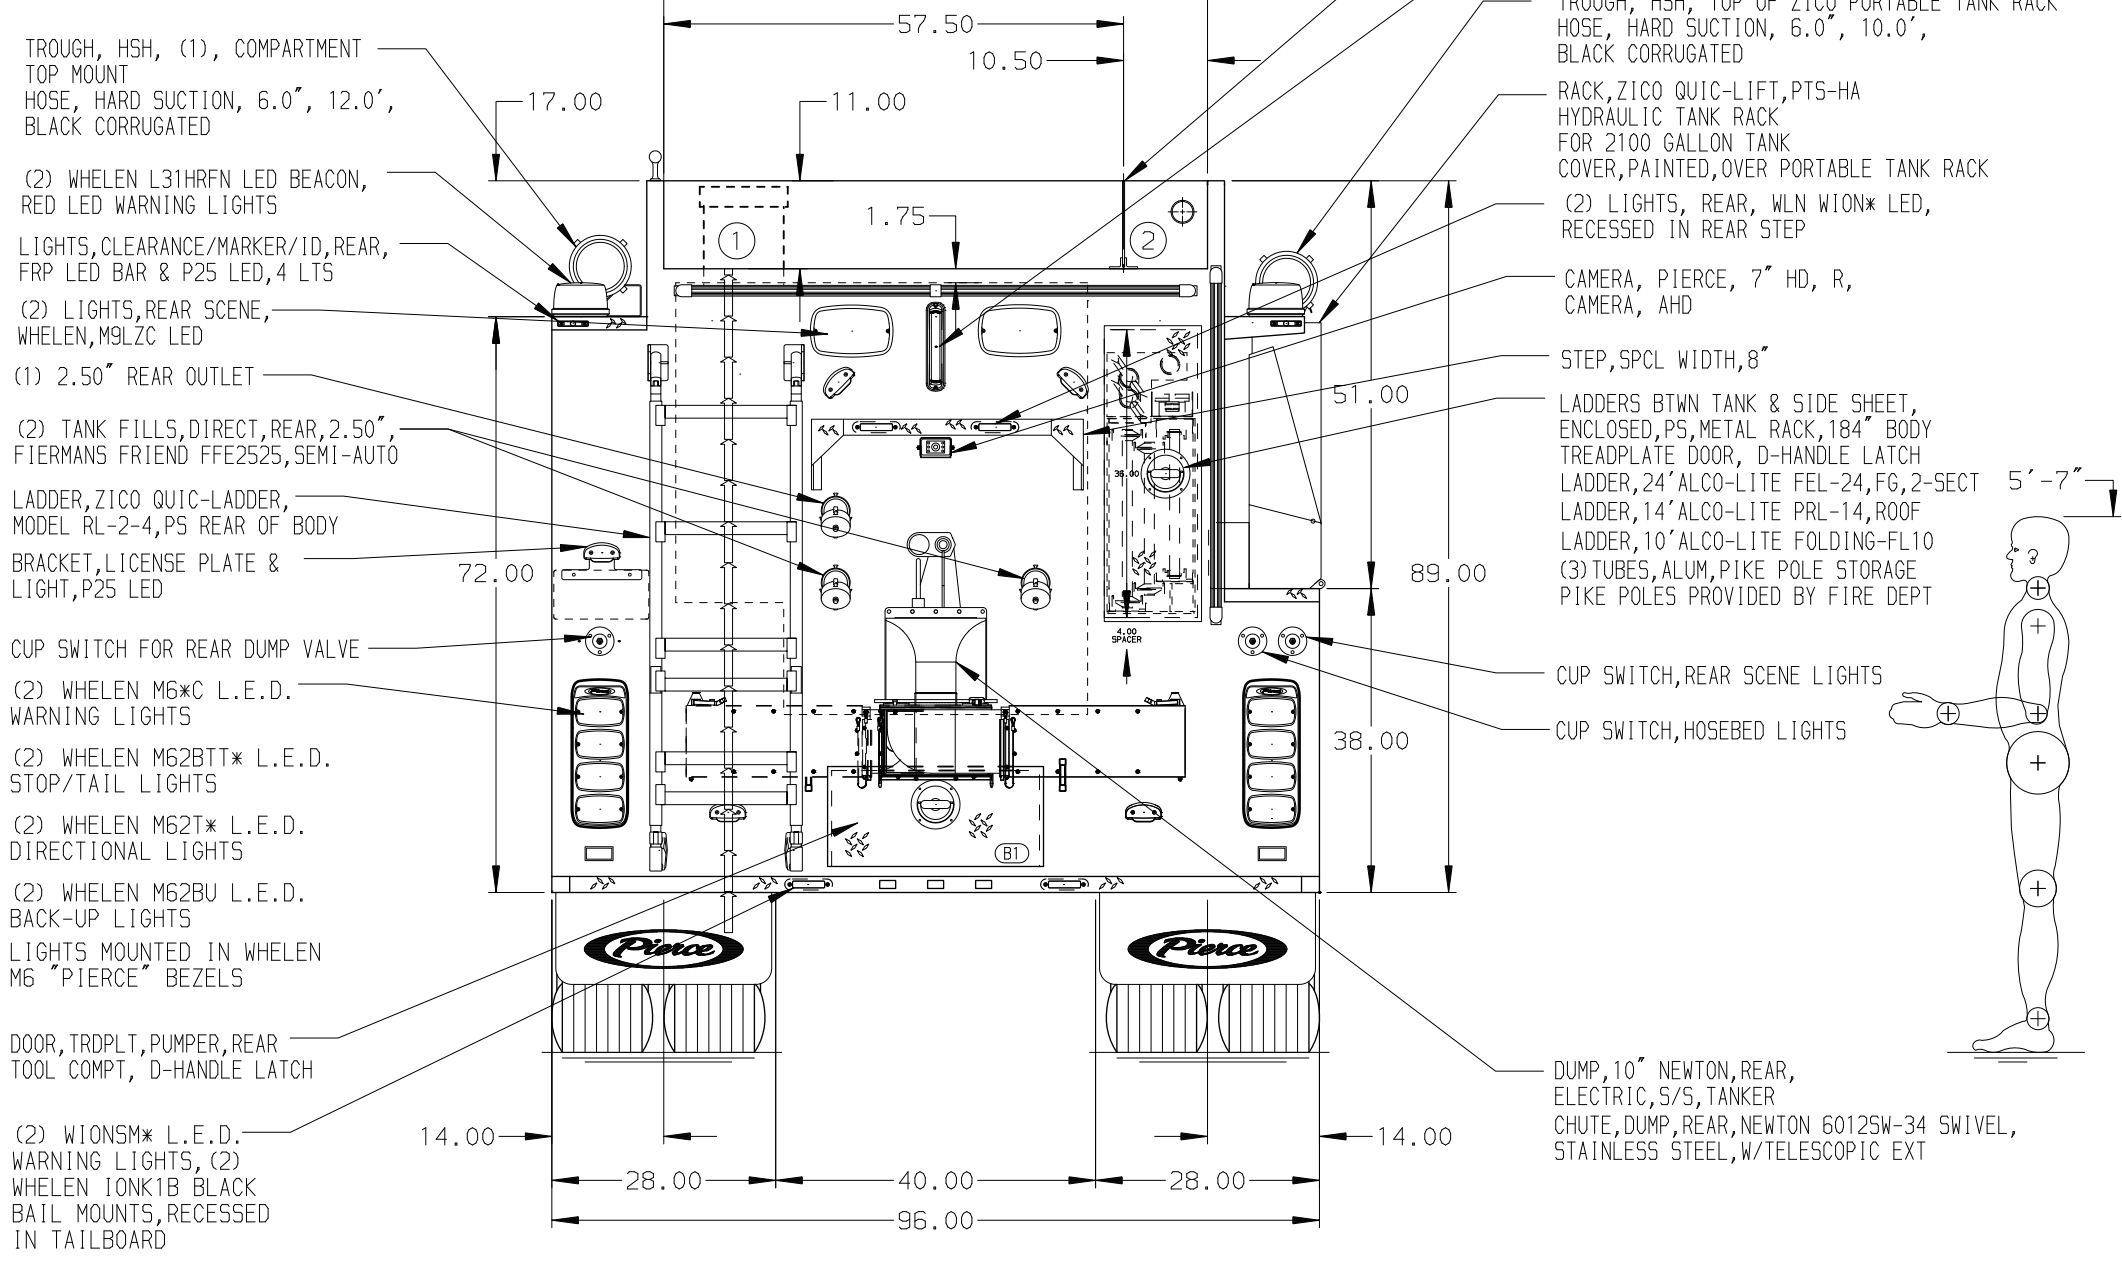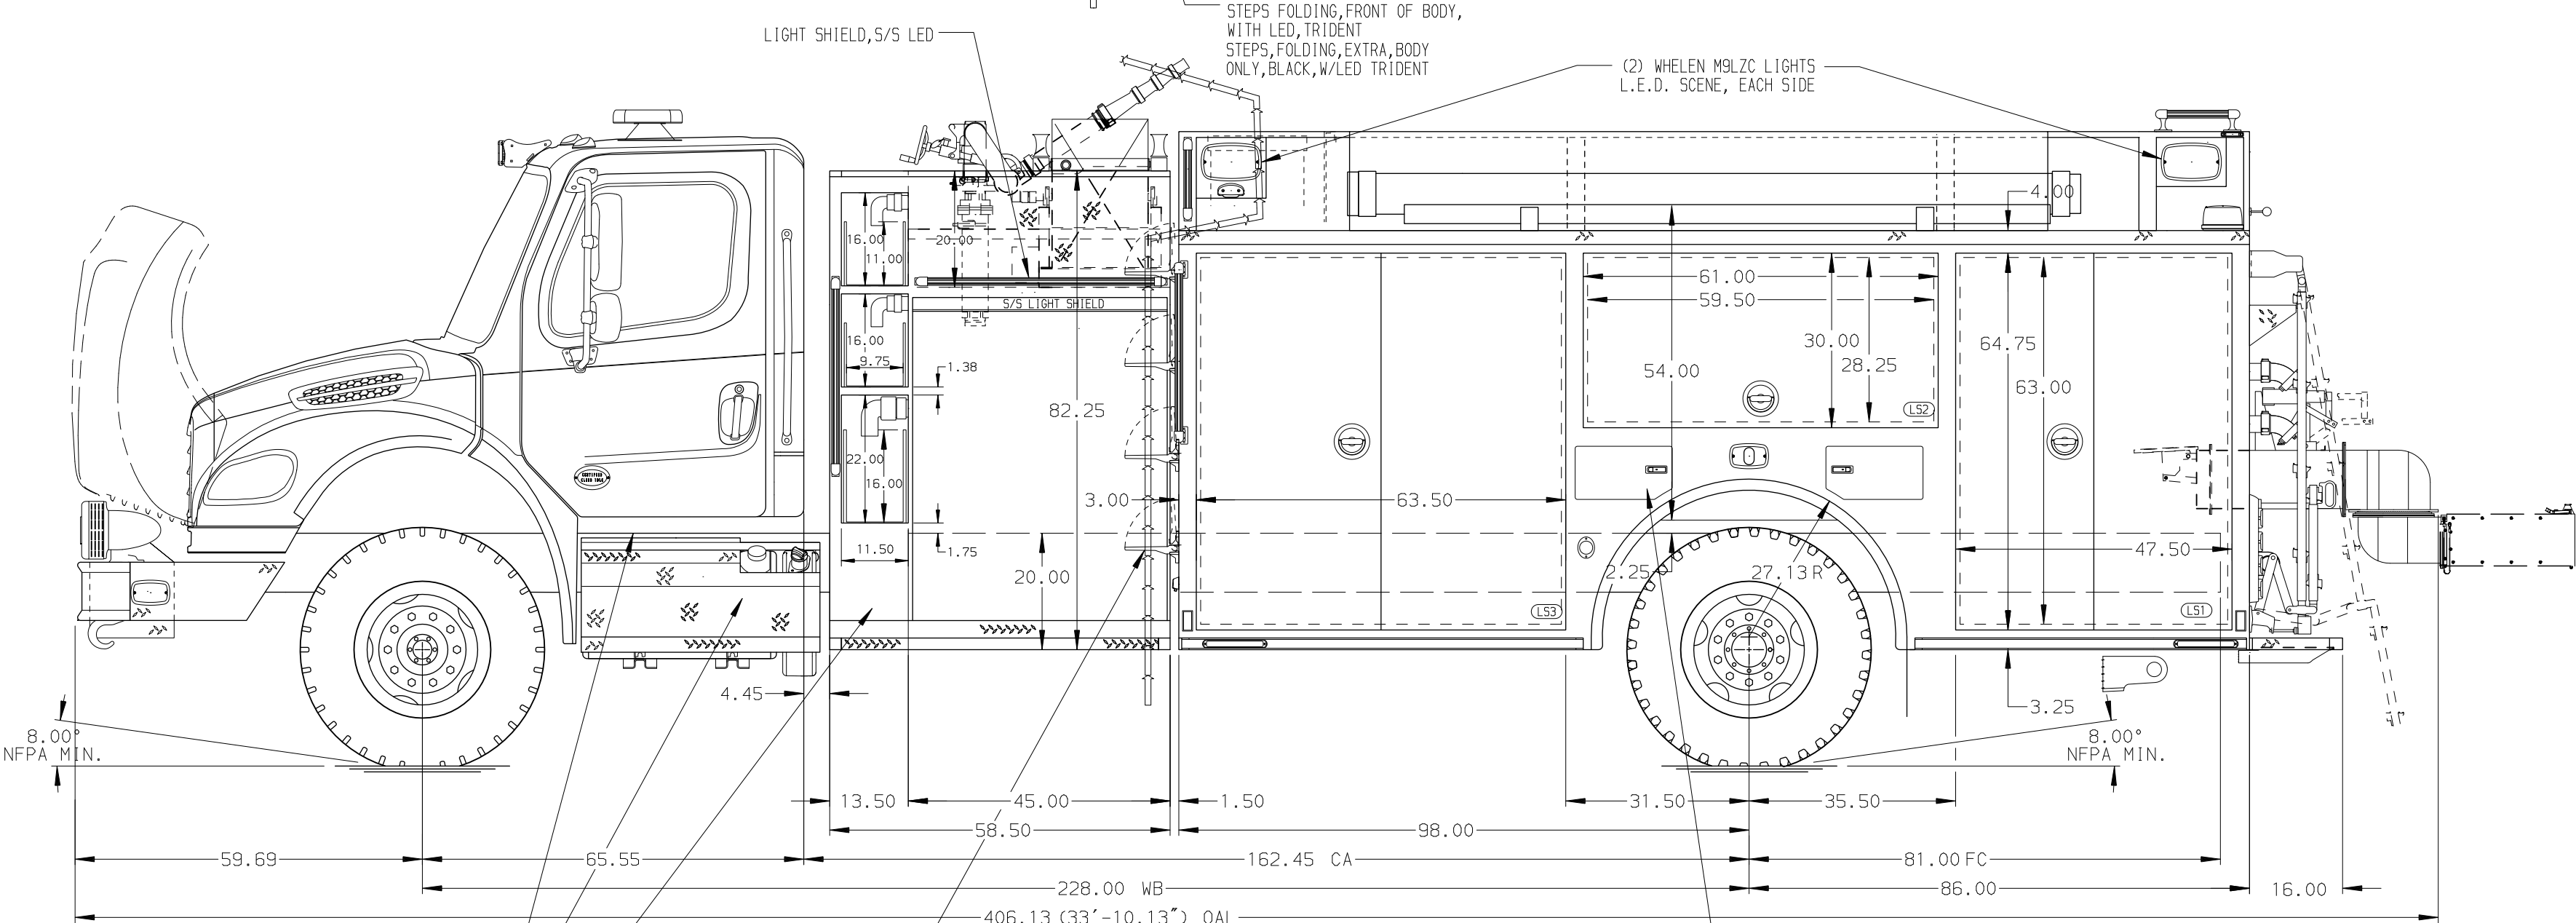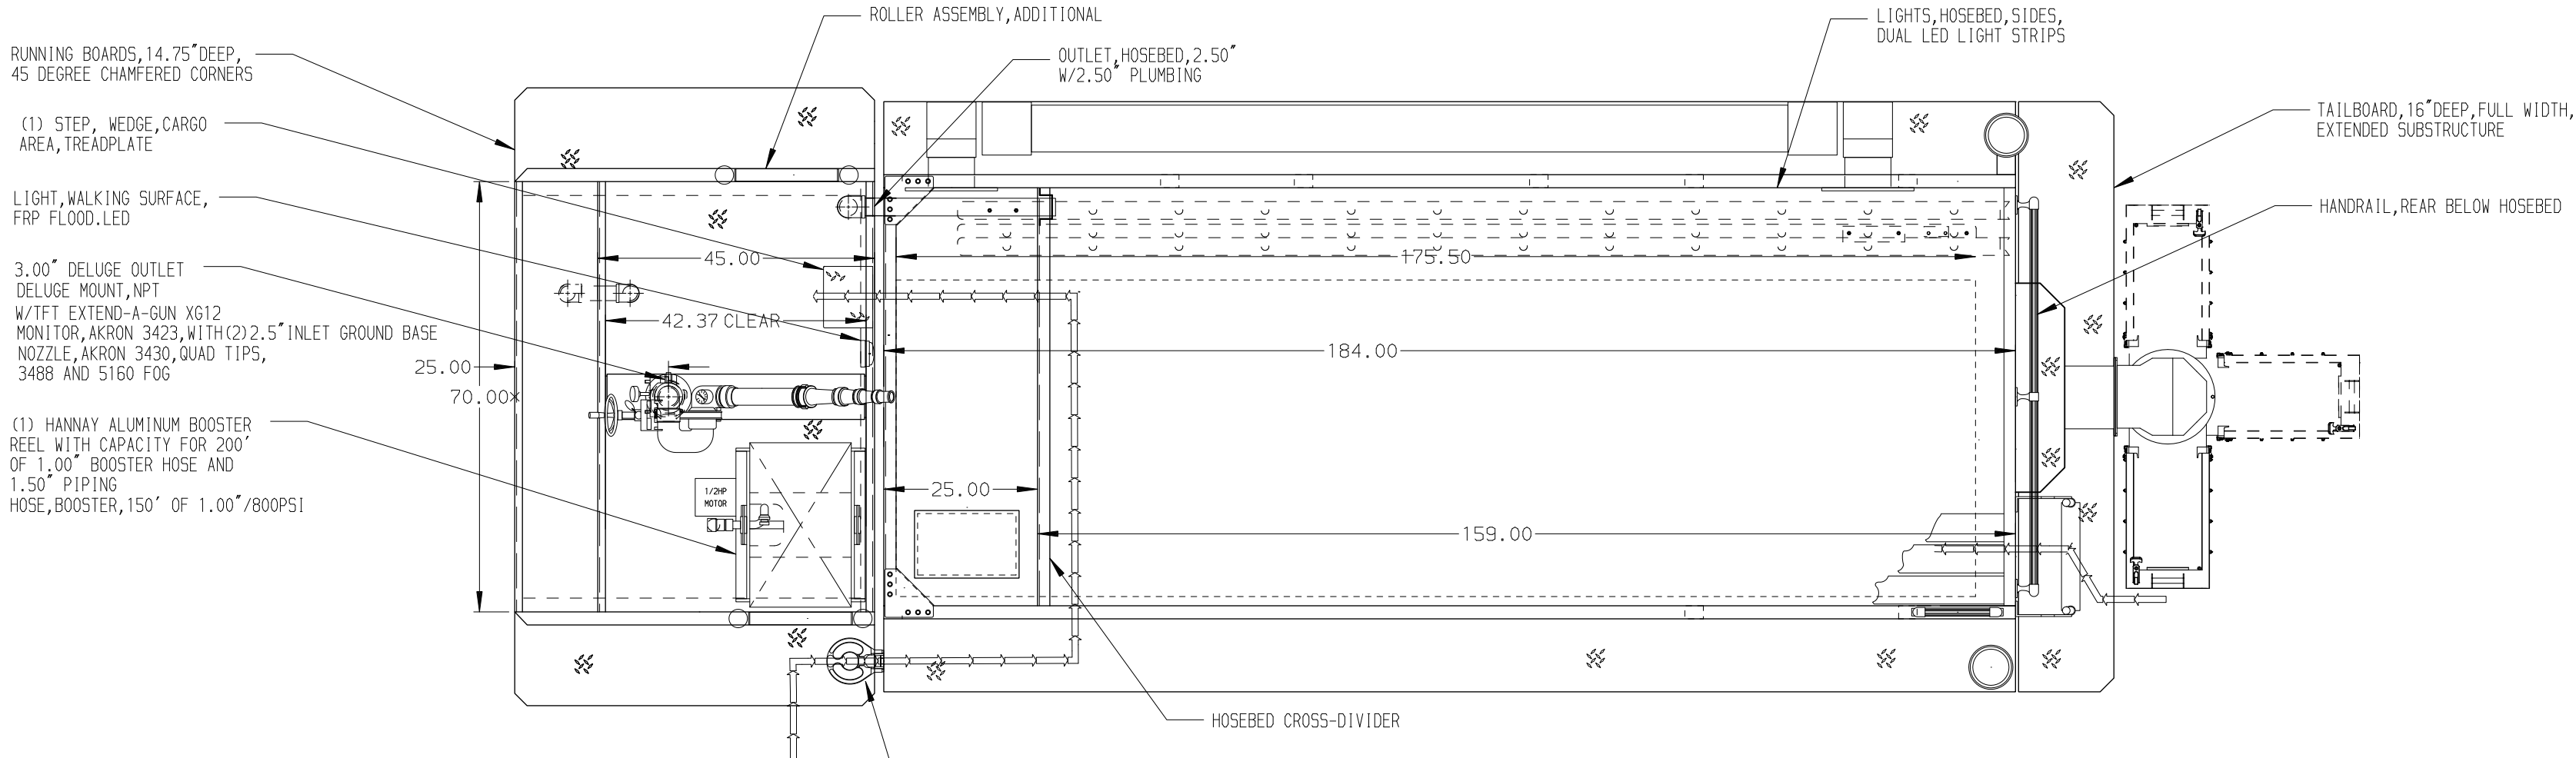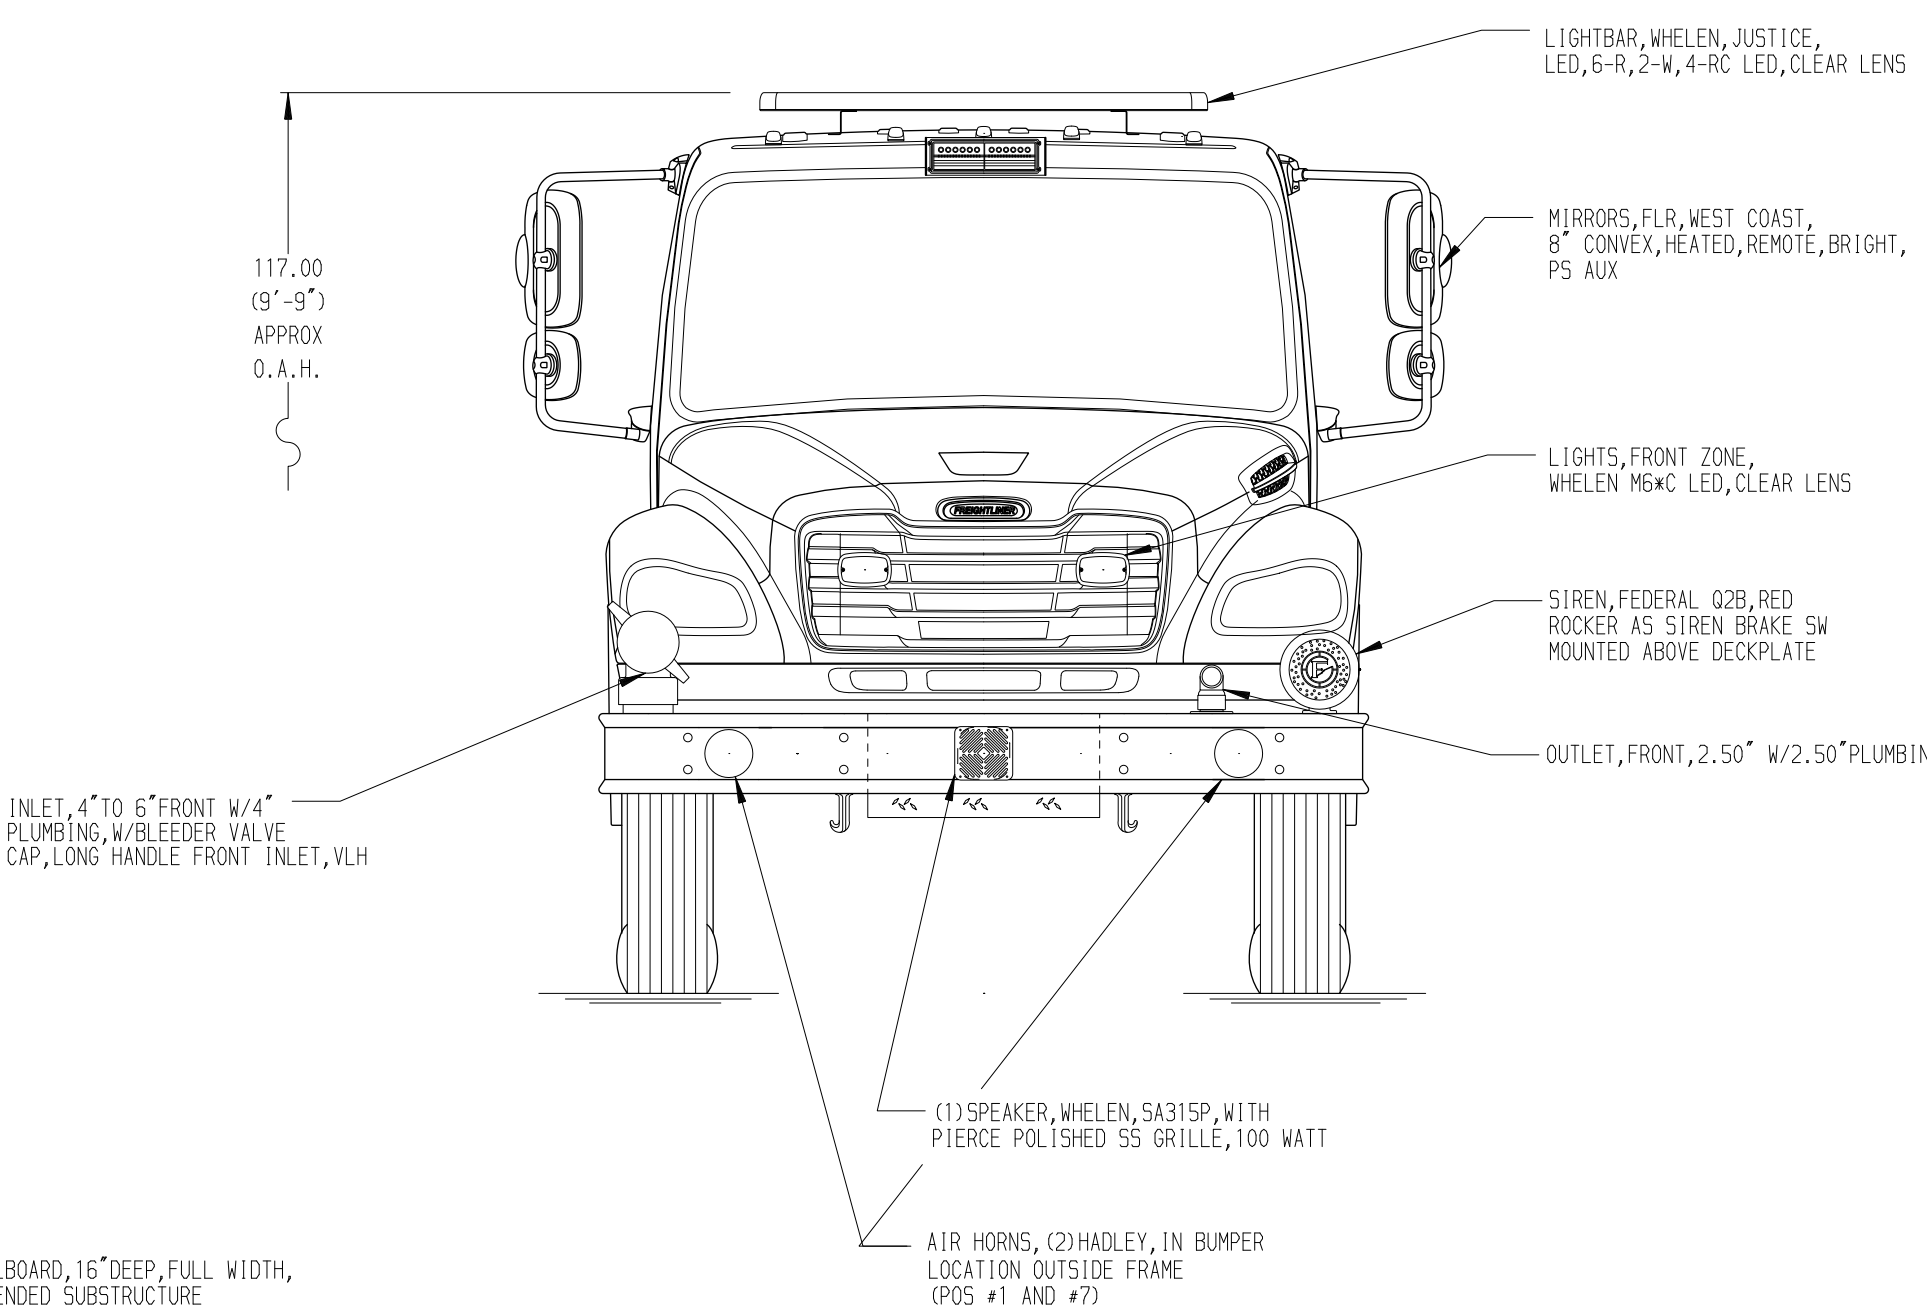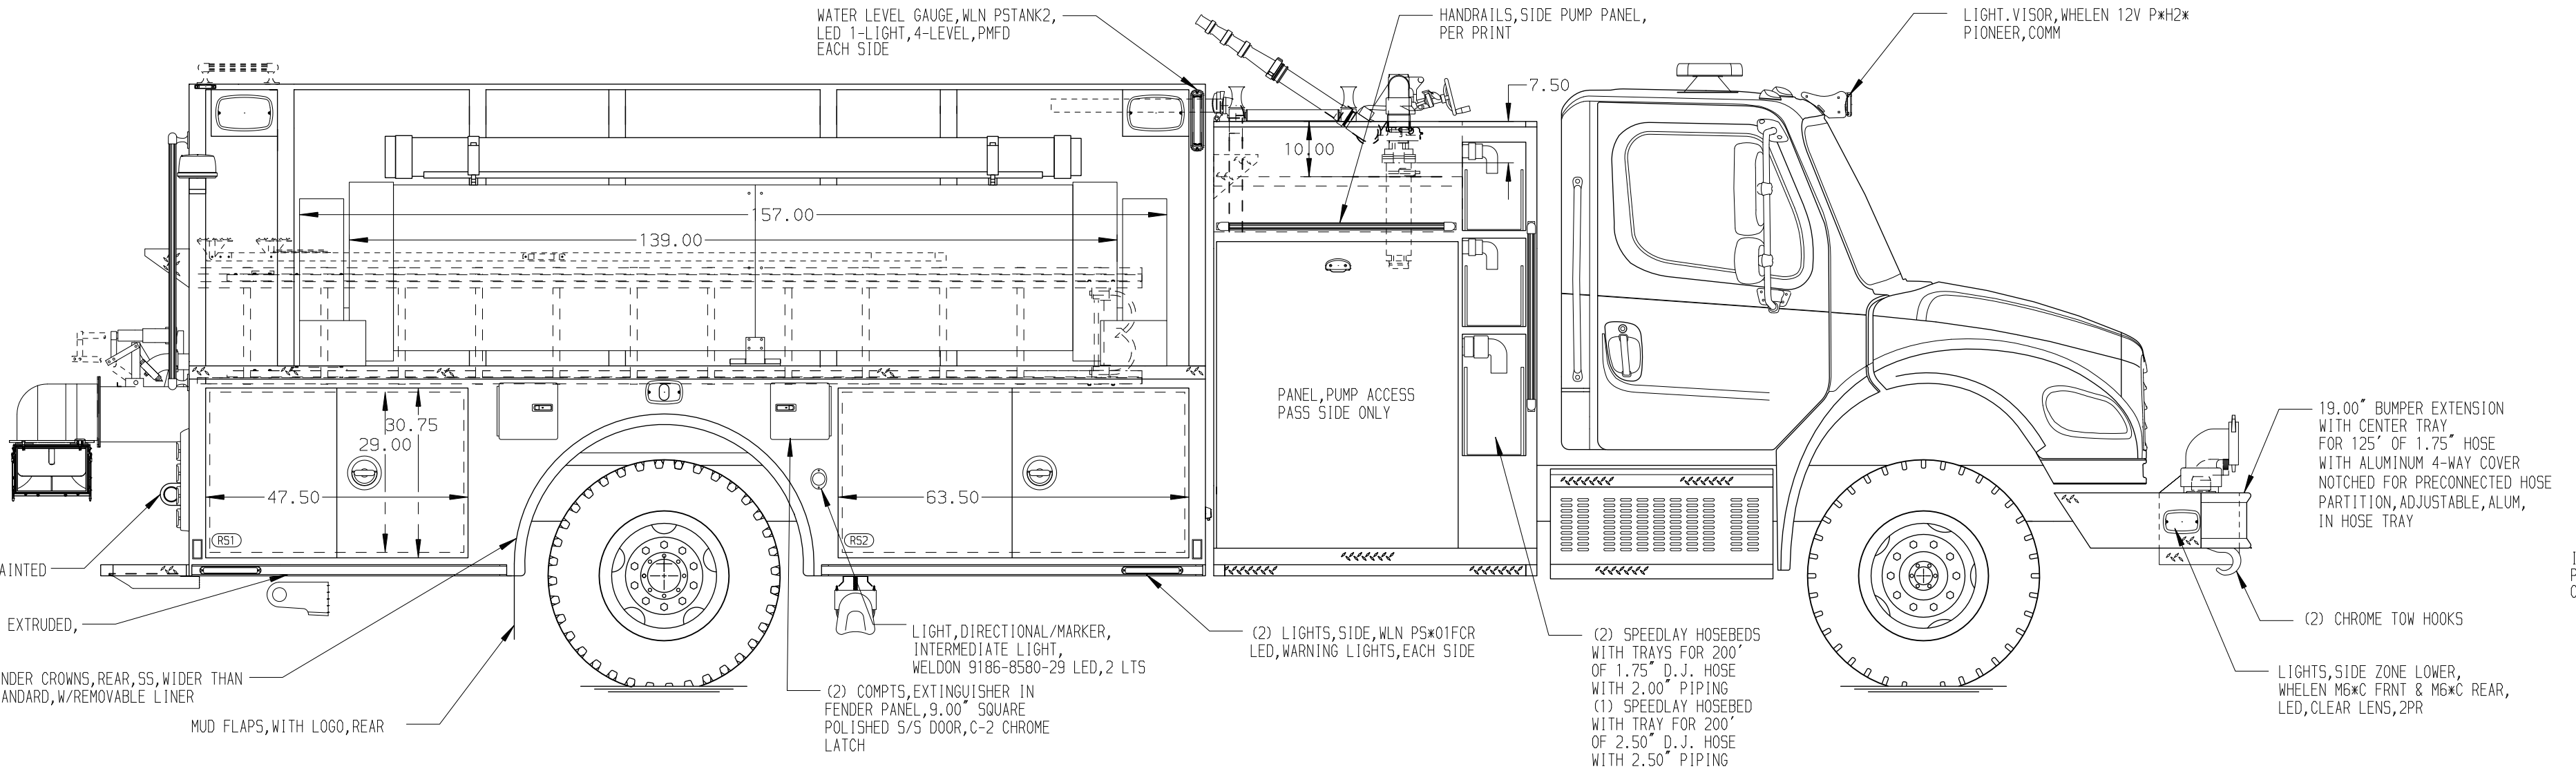

- HOSEBED CAPACITIES
- 1 1000' OF 5.00" D.J. POLYESTER HOSE
 - 2 200' OF 2.50" D.J. POLYESTER HOSE

- TROUGH, HSH, (1), COMPARTMENT TOP MOUNT HOSE, HARD SUCTION, 6.0", 12.0", BLACK CORRUGATED
- (2) WHELEN L31HFN LED BEACON, RED LED WARNING LIGHTS
- LIGHTS, CLEARANCE/MARKER/10, REAR, FRP LED BAR & P25 LED, 4 LITS
- (2) LIGHTS, REAR SCENE, WHELEN, MGLZC LED
- (1) 2.50" REAR OUTLET
- (2) TANK FILLS, DIRECT, REAR, 2.50" FIEMANS FRIEND FFE2525, SEMI-AUTO
- LADDER, ZICO QUIT-LADDER, MODEL RL-2-4, PS REAR OF BODY BRACKET, LICENSE PLATE & LIGHT, P25 LED
- CUP SWITCH FOR REAR DUMP VALVE
- (2) WHELEN M6WC L.E.D. WARNING LIGHTS
- (2) WHELEN M62BTM L.E.D. STOP/TAIL LIGHTS
- (2) WHELEN M62TW L.E.D. DIRECTIONAL LIGHTS
- (2) WHELEN M62BU L.E.D. BACK-UP LIGHTS
- LIGHTS MOUNTED IN WHELEN M6 "PIERCE" BEZELS
- DOOR, TROPLT, PUMPER, REAR TOOL COMPT, D-HANDLE LATCH
- (2) WIONSM L.E.D. WARNING LIGHTS, (2) WHELEN TONK18 BLACK BAIL MOUNTS, RECESSED IN TAILBOARD
- (1) HOSEBED DIVIDER 0.25" UNPAINTED, W/HAND HOLD
- WATER LEVEL GAUGE, WLN PSTANK2, LED 1-LIGHT, 4-LEVEL, PMFD
- TROUGH, HSH, TOP OF ZICO PORTABLE TANK RACK HOSE, HARD SUCTION, 6.0", 10.0", BLACK CORRUGATED
- RACK, ZICO QUIT-LIFT, P25-HA HYDRAULIC TANK RACK FOR 2100 GALLON TANK COVER, PAINTED, OVER PORTABLE TANK RACK
- (2) LIGHTS, REAR, WLN WIONM LED, RECESSED IN REAR STEP
- CAMERA, PIERCE, 7" HD, R, CAMERA, AHD
- STEP, SPL WIDTH, 8"
- LADDERS BTWN TANK & SIDE SHEET, ENCLOSED, PS, METAL RACK, 184" BODY TREADPLATE DOOR, D-HANDLE LATCH
- LADDER, 24" ALCO-LITE FEL-24, F6, 2-SECT 5'-7"
- LADDER, 14" ALCO-LITE FOLDING-FL10 (3) TUBES, ALUM, PIKE POLE STORAGE PIKE POLES PROVIDED BY FIRE DEPT
- CUP SWITCH, REAR SCENE LIGHTS
- CUP SWITCH, HOSEBED LIGHTS
- DUMP, 10" NEWTON, REAR, ELECTRIC, S/S, TANKER CHUTE, DUMP, REAR, NEWTON 60125W-34 SWIVEL, STAINLESS STEEL, W/TELESCOPIC EXT