


PUMPER BODY Medium Aluminum 2nd Gen Pumper CHASSIS Arrow XT Chassis
CHASSIS AXLE, FRONT, CUSTOM 19,500 Lb Meritor Axle AXLE, REAR 27,000 Lb Meritor Axle ENGINE 450 HP Cummins L9 Engine TRANSMISSION Allison 6th Gen, 3000 EVS P BUMPER 19" Extended Painted Steel Painted CAB 6700 Arrow XT 2010 Cab
BODY TOTAL TANK CAPACITY 780 Gallon New York Style Poly Tank WATER CAPACITY 750 Gallons of Water FOAM CELL 30 Gallon Foam Cell COMPT, PUMPER, REAR 30.75" FF Double Rear Compt COMPT, PUMPER, LEFT SIDE 152" Lap Full Height Front & Rear FDLER COMPT, PUMPER, RIGHT SIDE 152" Lap Full Height Front & Rear FDLER
FIRE SUPPRESSION PUMPHOUSE 52" Control Zone Side Mount PUMP 2000 GPM Waterous CSU CROSSLAYS, 1.50" (2) 1.50" Standard Capacity CROSSLAYS, 2.50" 2.50" Crosslay Not Required SPEEDLAYS Speedlays Not Required GENERATOR Generator Not Required FOAM SYSTEM Husky 3 Single Agent Foam System

NOTE
DIMENSIONS SHOWN ARE APPROXIMATE
AND ARE SUBJECT TO MINOR DEVIATIONS
AS MAY OCCUR OR BE NECESSARY IN
CONSTRUCTION.
MINOR DETAILS NOT SHOWN.

1. KUSSMAUL PUMP PLUS 1200 BATTERY CHARGER LOCATED PER ORDER
2. BATTERY CHARGE INDICATOR LOCATED ON DRIVER SEAT RISER
3. FULL HEIGHT S/STL SCUFFPLATE ON INSIDE DOORS OF ALL BODY COMPARTMENTS
4. TWO PULL STRAPS ON DOORS LOCATED PER ORDER
5. PARTITION BETWEEN COMPARTMENTS L51/B1 AND RS1/B1
6. FOURTEEN FULL WIDTH/DEPTH ADJUSTABLE SHELVES LOCATED PER ORDER
7. ONE 120V DUPLEX RECEPTACLE LOCATED PER ORDER
8. AIR OUTLET WITH SHUT-OFF VALVE ON D5 PUMP PANEL
9. 12V L.E.D. LIGHT STRIPS WITH STAINLESS STEEL PROTECTIVE COVER LOCATED IN HOSE BED
10. PAC TRAC LOCATED ON BACK WALL OF COMPARTMENT PER ORDER

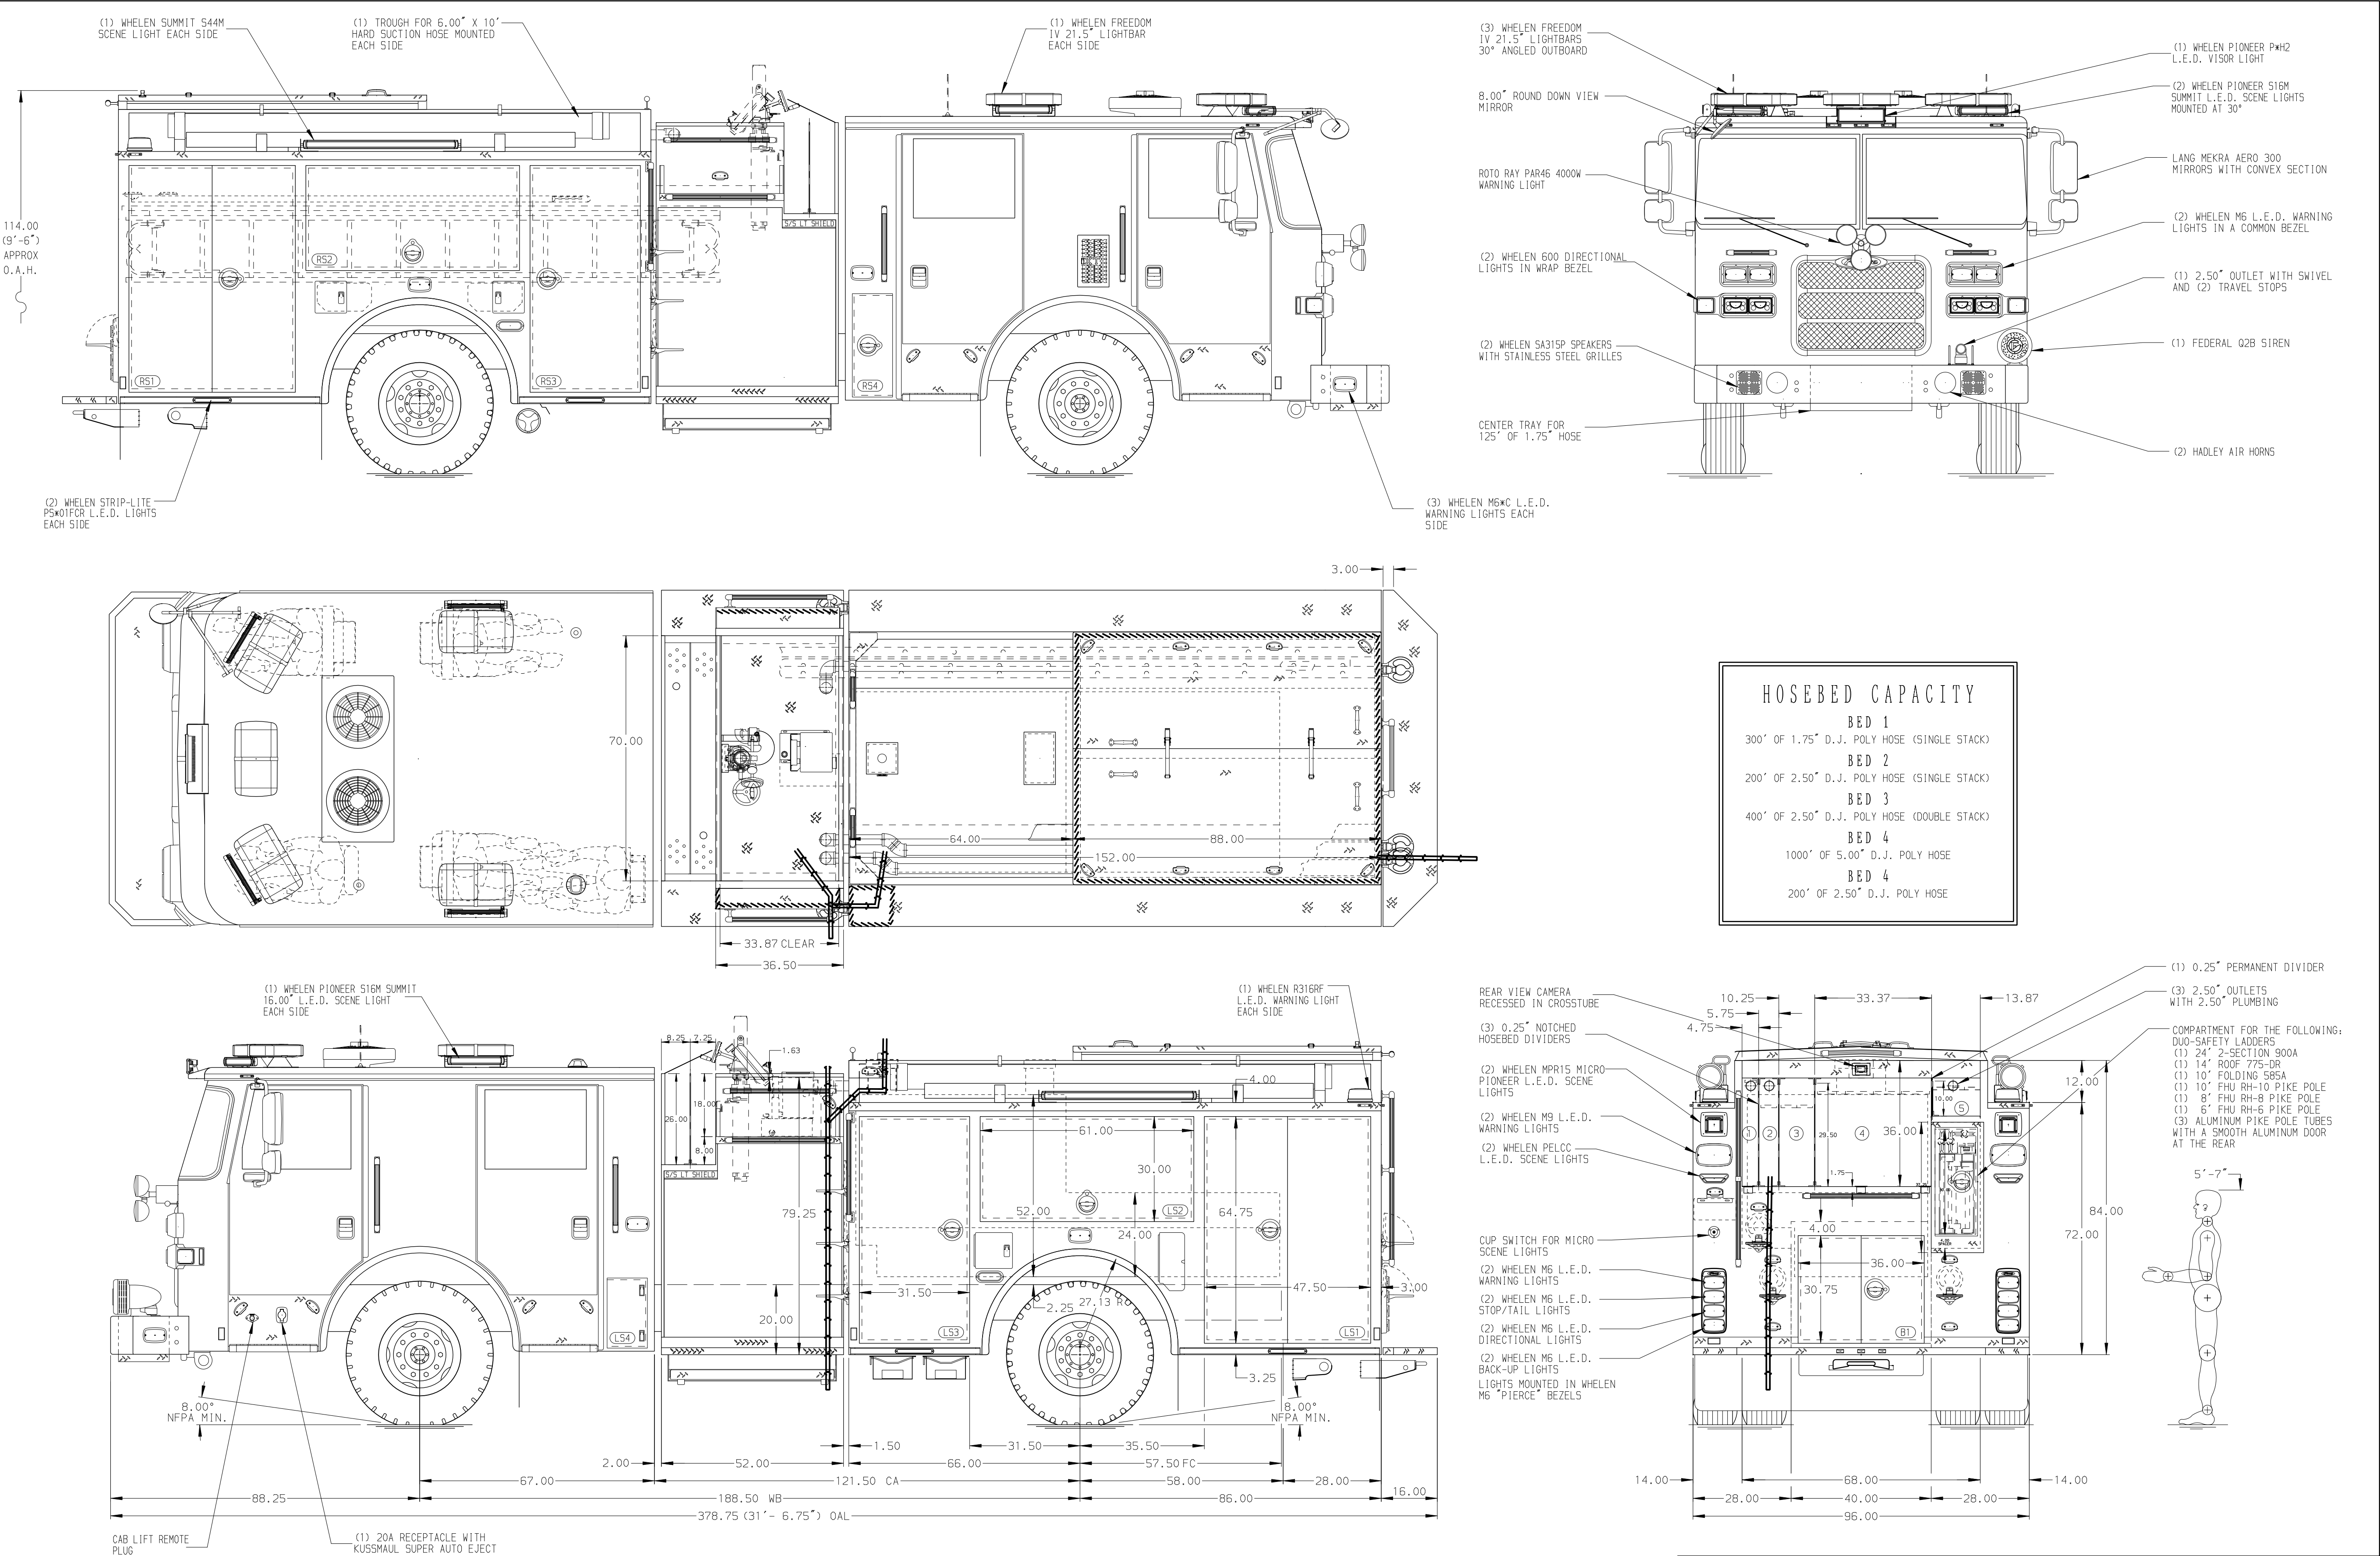

HOSEBED CAPACITY
BED 1
300' OF 1.75" D.J. POLY HOSE (SINGLE STACK)
BED 2
200' OF 2.50" D.J. POLY HOSE (SINGLE STACK)
BED 3
400' OF 2.50" D.J. POLY HOSE (DOUBLE STACK)
BED 4
1000' OF 5.00" D.J. POLY HOSE
BED 4
200' OF 2.50" D.J. POLY HOSE

		JOB NO.	40763
		SCALE	1:24
		DATE	07NOV24
		DRAWN BY	JJB
		CHECKED BY	MMF
		SHEET SIZE	D
		SHEET NO.	1 OF 1

28AUG25	MMF	JGO	CHASSIS
13MAR25	JJB	JGO	DATA
04MAR25	JJB	JGO	MAKE
31JAN25	JJB	JGO	PIERCE
11NOV24	JJB	MMF	MODEL
REV	DATE	BY	CH
			ARROW XT

TITLE	Pierce Pumper Approval Drawing
FOR	North Charleston Fire Department
DWG NO.	40763AD