


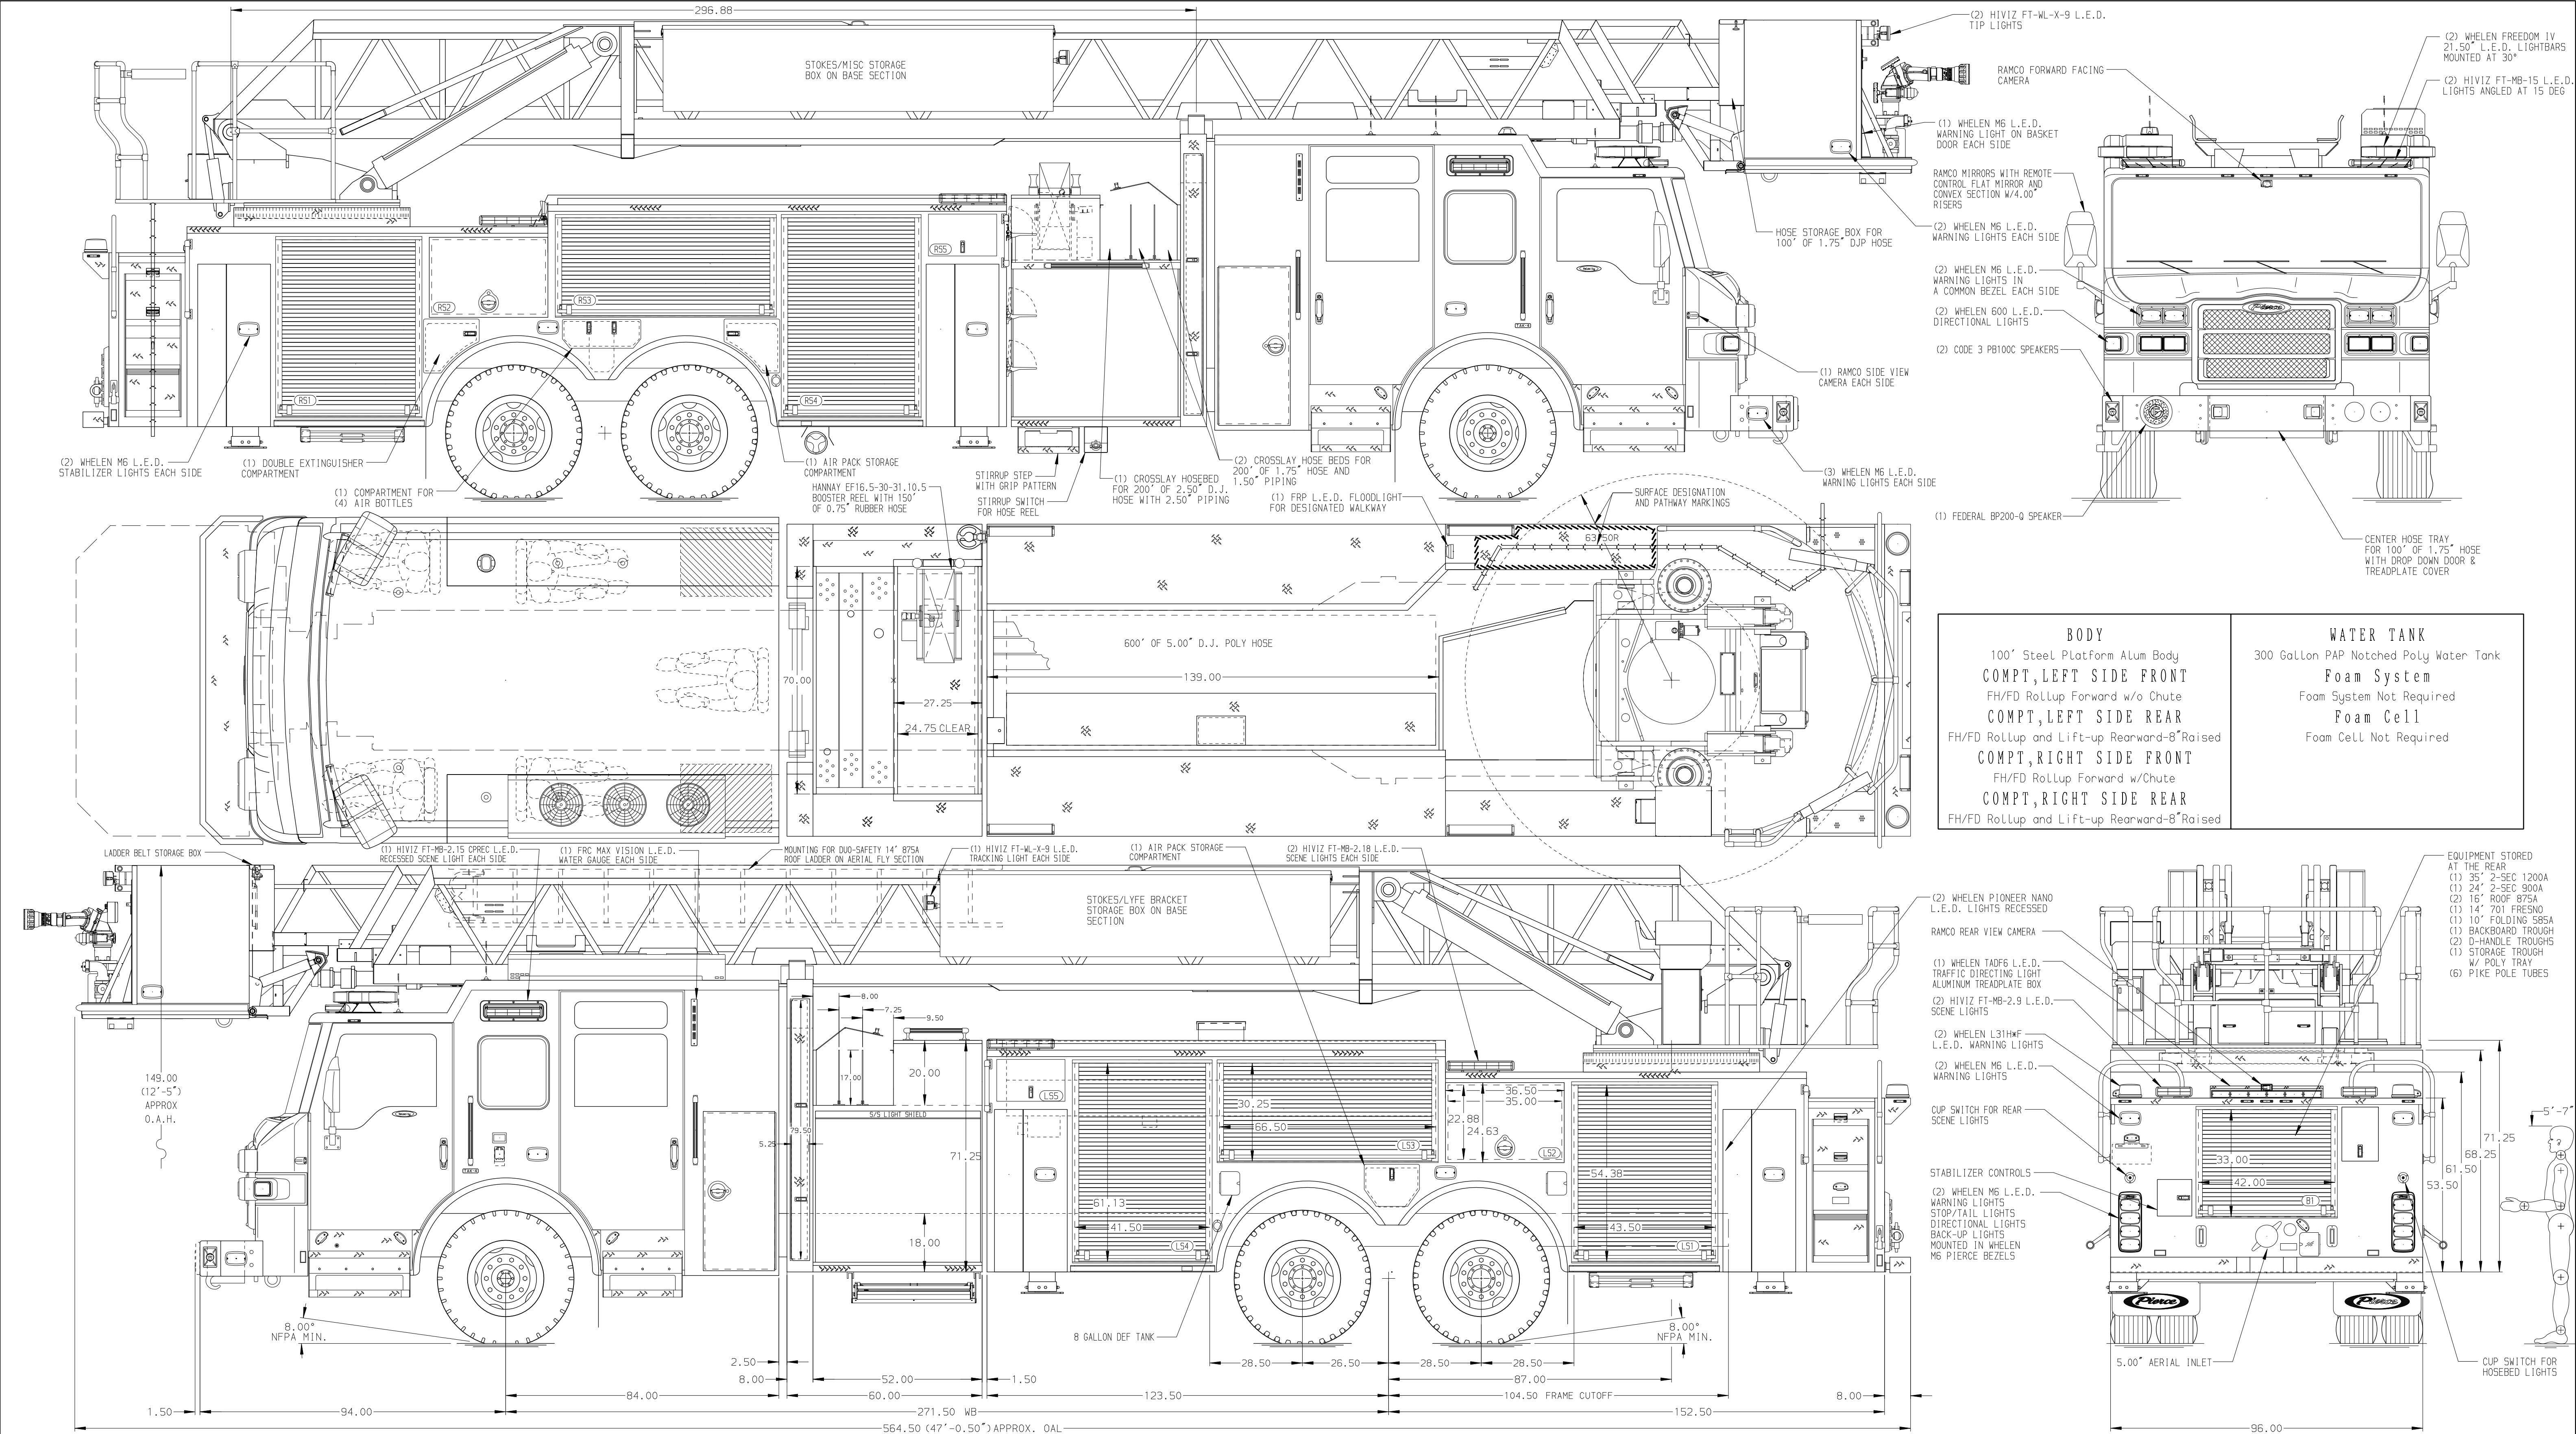

BODY	WATER TANK
100' Steel Platform Alum Body	300 Gallon PAP Notched Poly Water Tank
COMPT,LEFT SIDE FRONT	Foam System
FH/VD Rollup Forward w/o Chute	Foam System Not Required
COMPT,LEFT SIDE REAR	Foam Cell
FH/VD Rollup and Lift-up Rearward-8"Raised	Foam Cell Not Required
COMPT,RIGHT SIDE FRONT	
FH/VD Rollup Forward w/Chute	
COMPT,RIGHT SIDE REAR	
FH/VD Rollup and Lift-up Rearward-8"Raised	

CHASSIS	CAB	AXLE,FRONT,CUSTOM	TRANSMISSION	PUMPHOUSE	CROSSLAYS,1.50"	SPEEDLAYS	SAFETY	Pierce MANUFACTURING INC.		JOB NO.	40942
Velocity Chassis (Big Block)	8410 Notched Velocity FR Cab	24,000 Lb TAK-4 Axle	ALLison 6th Gen, 4500 EVS PR	52" Control Zone Side Mount	(2) 1.50" Standard Capacity	Speedlays Not Required	Side Roll and	TITL100 AERIAL PLATFORM & BODY ASSEMBLY	SCALE1:24	DATE	02MAY24
ENGINE	BUMPER	AXLE,REAR		PUMP	CROSSLAYS,2.50"	GENERATOR	Frontal Impact Protection				
605 HP Cummins X15 Engine	16" Extended Painted Steel	60,000 Lb Meritor Axle		2000 GPM Waterous CSU	(1) 2.50" Standard Capacity	Generator Not Required		FORGILA RIVER	CHECKED BYNAK	09MAY24	
NOTE		1. NO LIMITED RETRACTION REQUIRED		11. ONE AIR BOTTLE/AIR PACK STORAGE RACK LOCATED IN COMPARTMENT PER ORDER		12. ONE ADJUSTABLE SHELF PLATE LOCATED IN COMPARTMENT PER ORDER		CHASSIS DATA	DWG NO.	40942AD	SHEET NO.1 OF 1
DIMENSIONS SHOWN ARE APPROXIMATE AND ARE SUBJECT TO MINOR DEVIATIONS AS MAY OCCUR OR BE NECESSARY IN CONSTRUCTION. MINOR DETAILS NOT SHOWN.		2. ONE 1.50 OUTLET WITH 2.00 PIPING AND SWIVEL LOCATED IN CENTER BUMPER TRAY		13. 3-1/4" L.VECOMBO BRACKETS AT AERIAL BASKET		14. TECNO RUNG LIGHTING PER ORDER		MAKEPIERCE			
		3. SHORELINE RECEPTACLE WITH KUSSMALL AUTO-EJECT LOCATED ON DRIVER SIDE OF THE CAB		15. 8.50" RAISED AERIAL PEDESTAL		16. FOUR WHELEN M6 L.E.D. LIGHTS AT FRONT OF BASKET		070CT24	ANZ	GKH	
		4. AIR INLET WITH DISCONNECT COUPLING LOCATED IN DRIVER SIDE STEPWELL		17. ONE 611 794 L.E.D. OPTICOM EMITTER LOCATED AT FRONT OF BASKET		18. DC POWER TO AERIAL TIP		01AUG24	ANZ	GKH	
		5. BATTERY CHARGER & BATTERY CHARGE INDICATOR LOCATED PER ORDER		19. TWO HIVEZ FT-WL-X-9 L.E.D. RECESSED LIGHTS UNDER BASKET		20. WIRELESS CAMERA SYSTEM FROM PLATFORM TO PEDESTAL		REV	DATE	BY	CH
		6. FIVE ADJUSTABLE SHELVES LOCATED IN COMPARTMENTS PER ORDER									
		7. TWO FLOOR MOUNTED SLIDE-OUT TRAYS LOCATED IN COMPARTMENTS PER ORDER									
		8. ONE ADJUSTABLE TILT/SLIDE-OUT TRAY LOCATED IN COMPARTMENT PER ORDER									
		9. ONE ADJUSTABLE SLIDE-OUT TRAY LOCATED IN COMPARTMENT PER ORDER									
		10. ONE CTECH TWO-DRAWER CABINET LOCATED IN COMPARTMENT PER ORDER									