


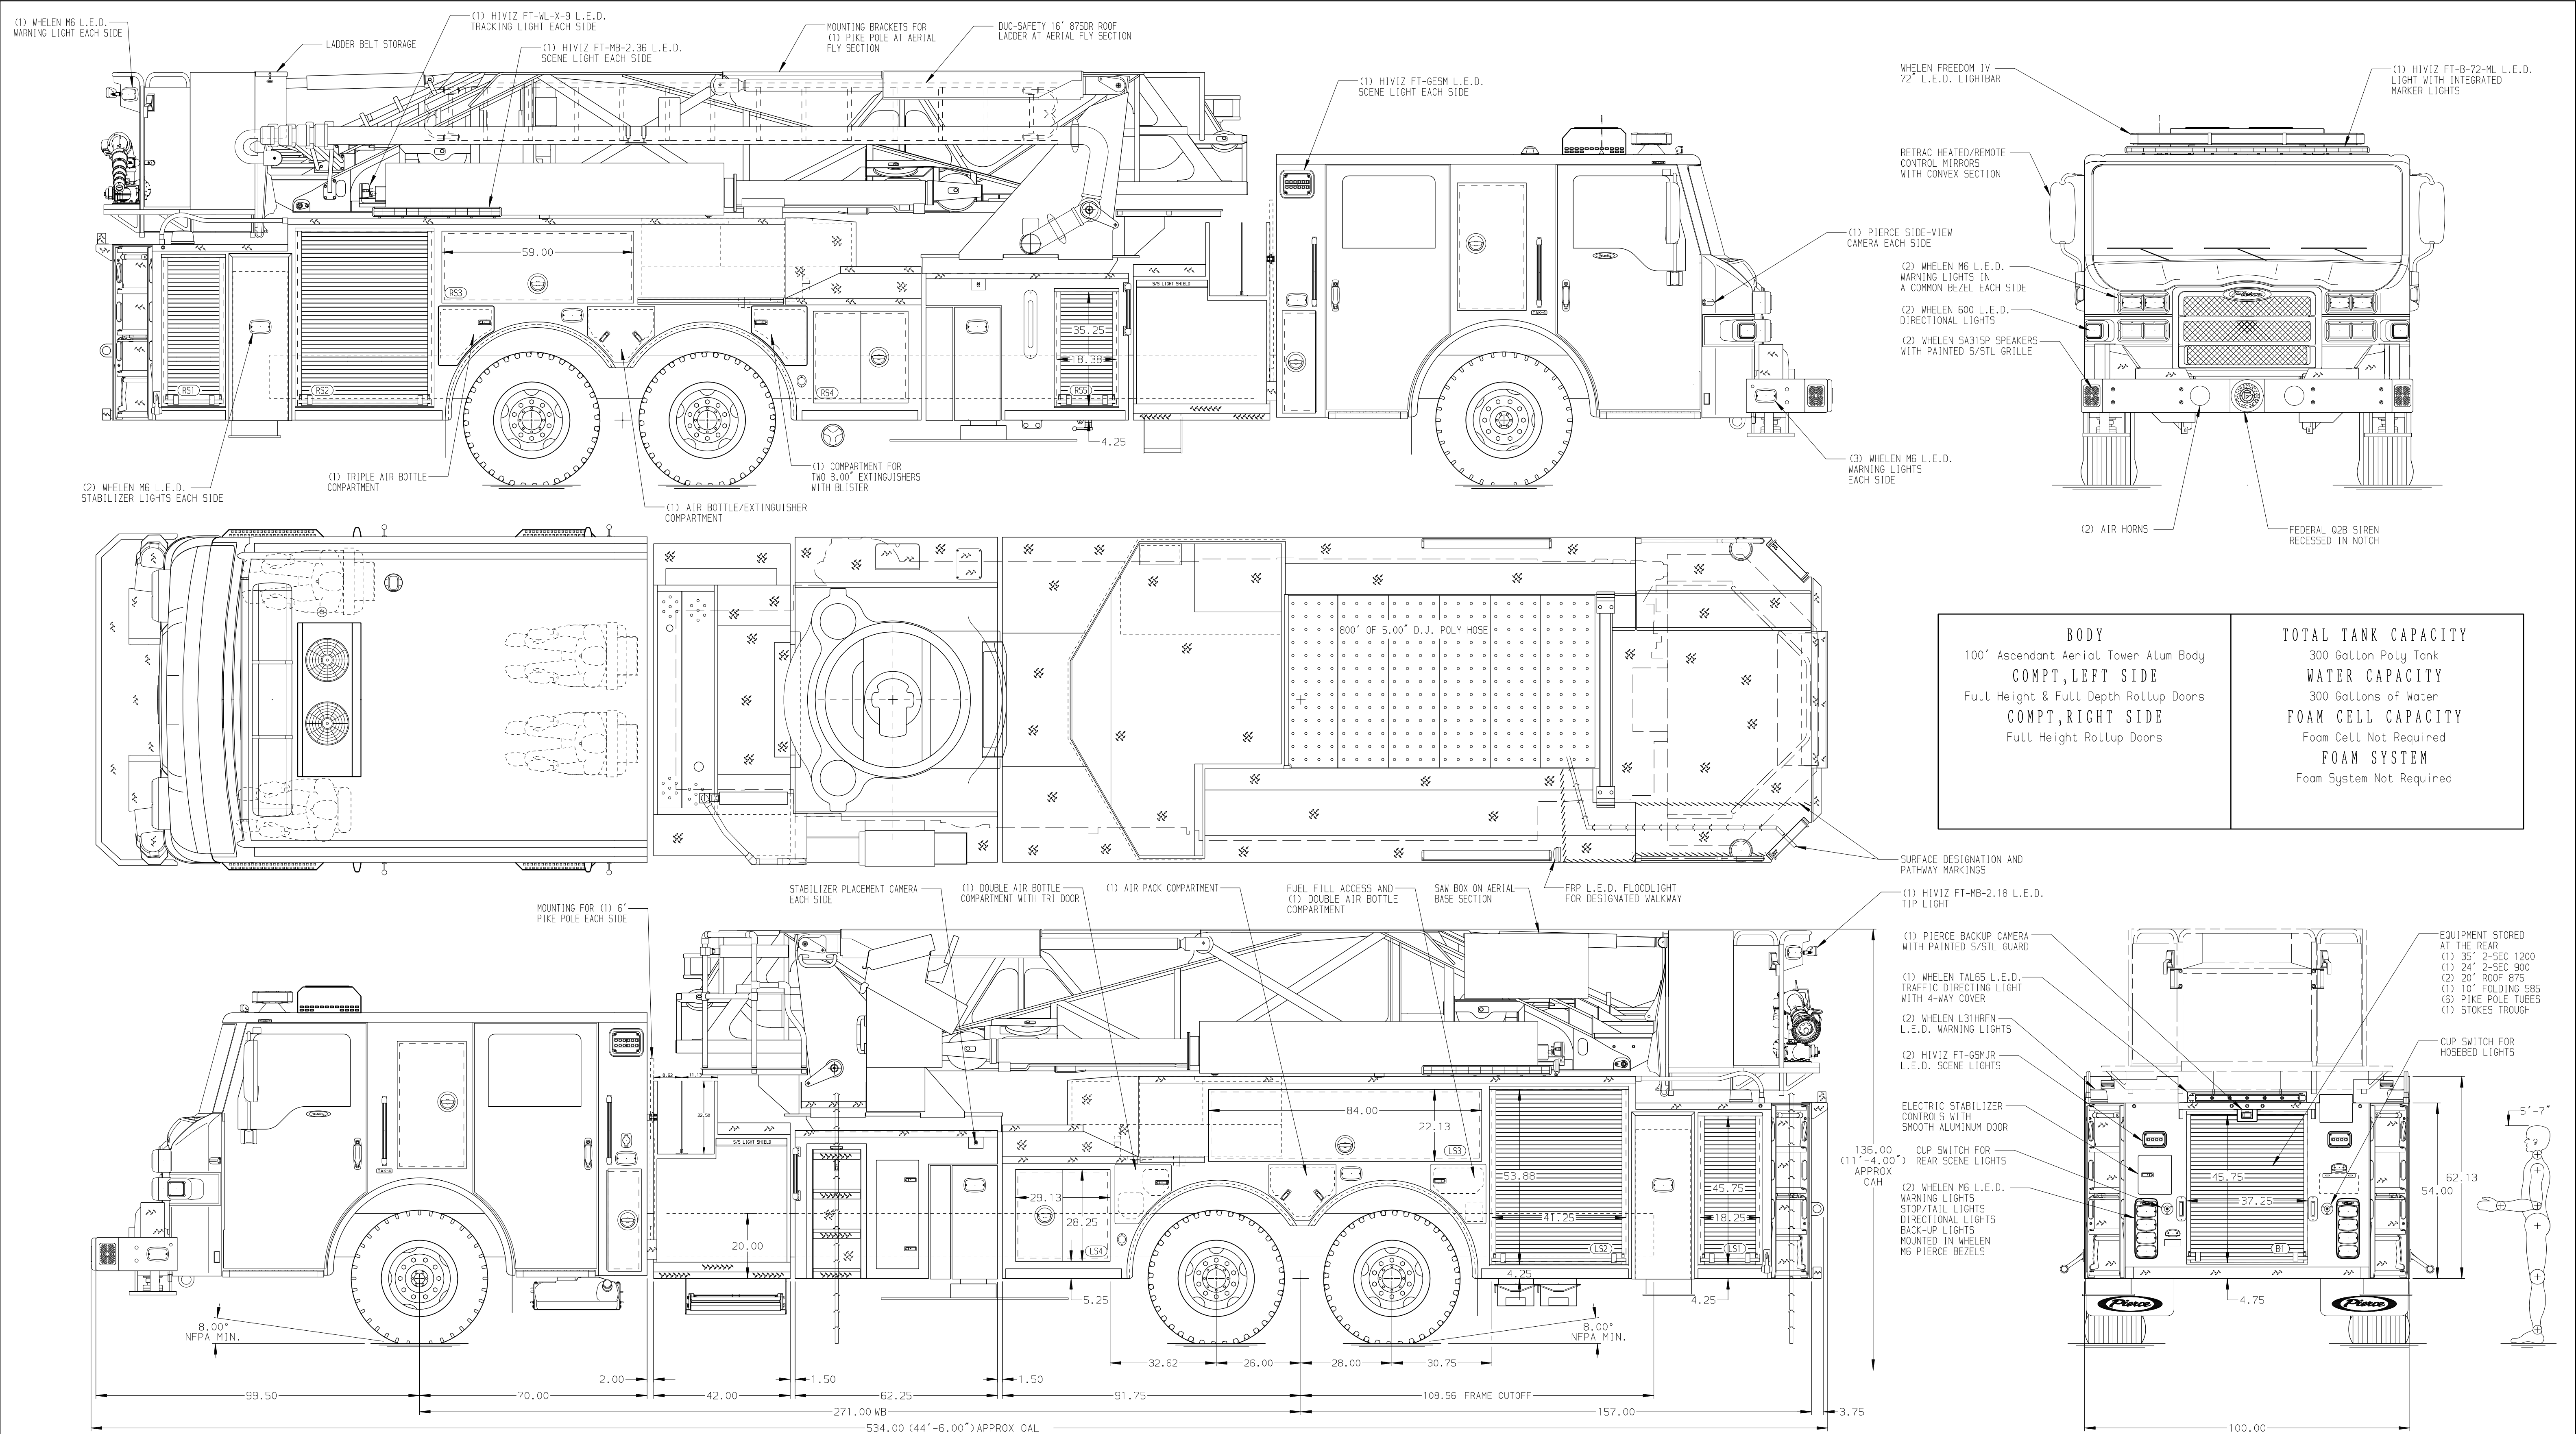

CHASSIS Velocity Chassis (Big Block)		CAB 7000 Velocity FR Cab		AXLE, FRONT, CUSTOM 24,000 Lb TAK-4 Axle		TRANSMISSION Allison 6th Gen, 4000 EVS P		PUMPHOUSE 42" Control Zone Side Mount		CROSSLAYS, 1.50" (1) 1.50" Standard Capacity		SPEEDLAYS SpeedLays Not Required		SAFETY Side Roll and Frontal Impact Protection		MANUFACTURING INC.				JOB NO.	41003		
ENGINE 510 HP Paccar MX13 Engine		BUMPER 21" Painted Aluminum		AXLE, REAR 52,640 Lb TAK-4 Axle, REAR STEER				PUMP 2000 GPM Dorley PSM		CROSSLAYS, 2.50" (1) 2.50" Standard Capacity		GENERATOR Generator Not Required								SCALE 1:24	DATE		
NOTE DIMENSIONS SHOWN ARE APPROXIMATE AND ARE SUBJECT TO MINOR DEVIATIONS AS MAY OCCUR OR BE NECESSARY IN CONSTRUCTION. MINOR DETAILS NOT SHOWN.		1. SHORELINE RECEPTACLE WITH KUSSMAUL SUPER AUTO-EJECT LOCATED REAR OF CREW CAB DOOR 2. AIR INLET/OUTLET WITH DISCONNECT FITTING & 1/4 TURN VALVE LOCATED IN THE DRIVER SIDE STEPPWELL 3. BATTERY CHARGER LOCATED PER ORDER 4. BATTERY CHARGE INDICATOR LOCATED ON DRIVER SEAT RISER 5. SEVEN ADJUSTABLE SHELVES LOCATED IN COMPARTMENTS PER ORDER 6. ONE TILT/SLIDE-OUT TRAY LOCATED IN COMPARTMENT PER ORDER 7. THREE FLOOR MOUNTED SLIDE-OUT TRAYS LOCATED IN COMPARTMENTS PER ORDER 8. ONE CTECH THREE-DRAWER CABINET LOCATED IN COMPARTMENT PER ORDER 9. ONE SWING-OUT TOOLBOARD LOCATED IN COMPARTMENT PER ORDER 10. 3-in-1 LYFECOMBO BRACKETS AT AERIAL BASKET		11. THREE RECEPTACLES LOCATED PER ORDER 12. TECNIO 5-SECTION RUNG LIGHTING AT AERIAL DEVICE 13. DC POWER TO AERIAL TIP 14. TWO HIVIZ FT-MB-2.6 L.E.D. LIGHTS UNDER BASKET STEPS 15. ONE SLIDE-OUT TOOLBOARD LOCATED IN COMPARTMENT PER ORDER 16. ONE VERTICAL PARTITION LOCATED IN COMPARTMENT PER ORDER 17. ONE BACK-WALL MOUNTED PEGBOARD LOCATED IN COMPARTMENT PER ORDER 18. ONE TEMPORARY SAW SCABOARD IN AERIAL BASKET										CHASSIS DATA		TITLE	100' ASCENDANT AERIAL TOWER AND BODY ASSEMBLY				DRAWN BY ANZ	290CT24	
														MAKE		FOR	ROBINSON VFD ROBINSON, TX				CHECKED BY JLO	06NOV24	
														PIERCE		DWG NO.	41003AD				SHEET SIZE D	SHEET NO. 1 OF 1	
REV		DATE		BY		CH		VELOCITY															
		17FEB25		ANZ		CHR																	
		15JAN25		ANZ		CHR																	