

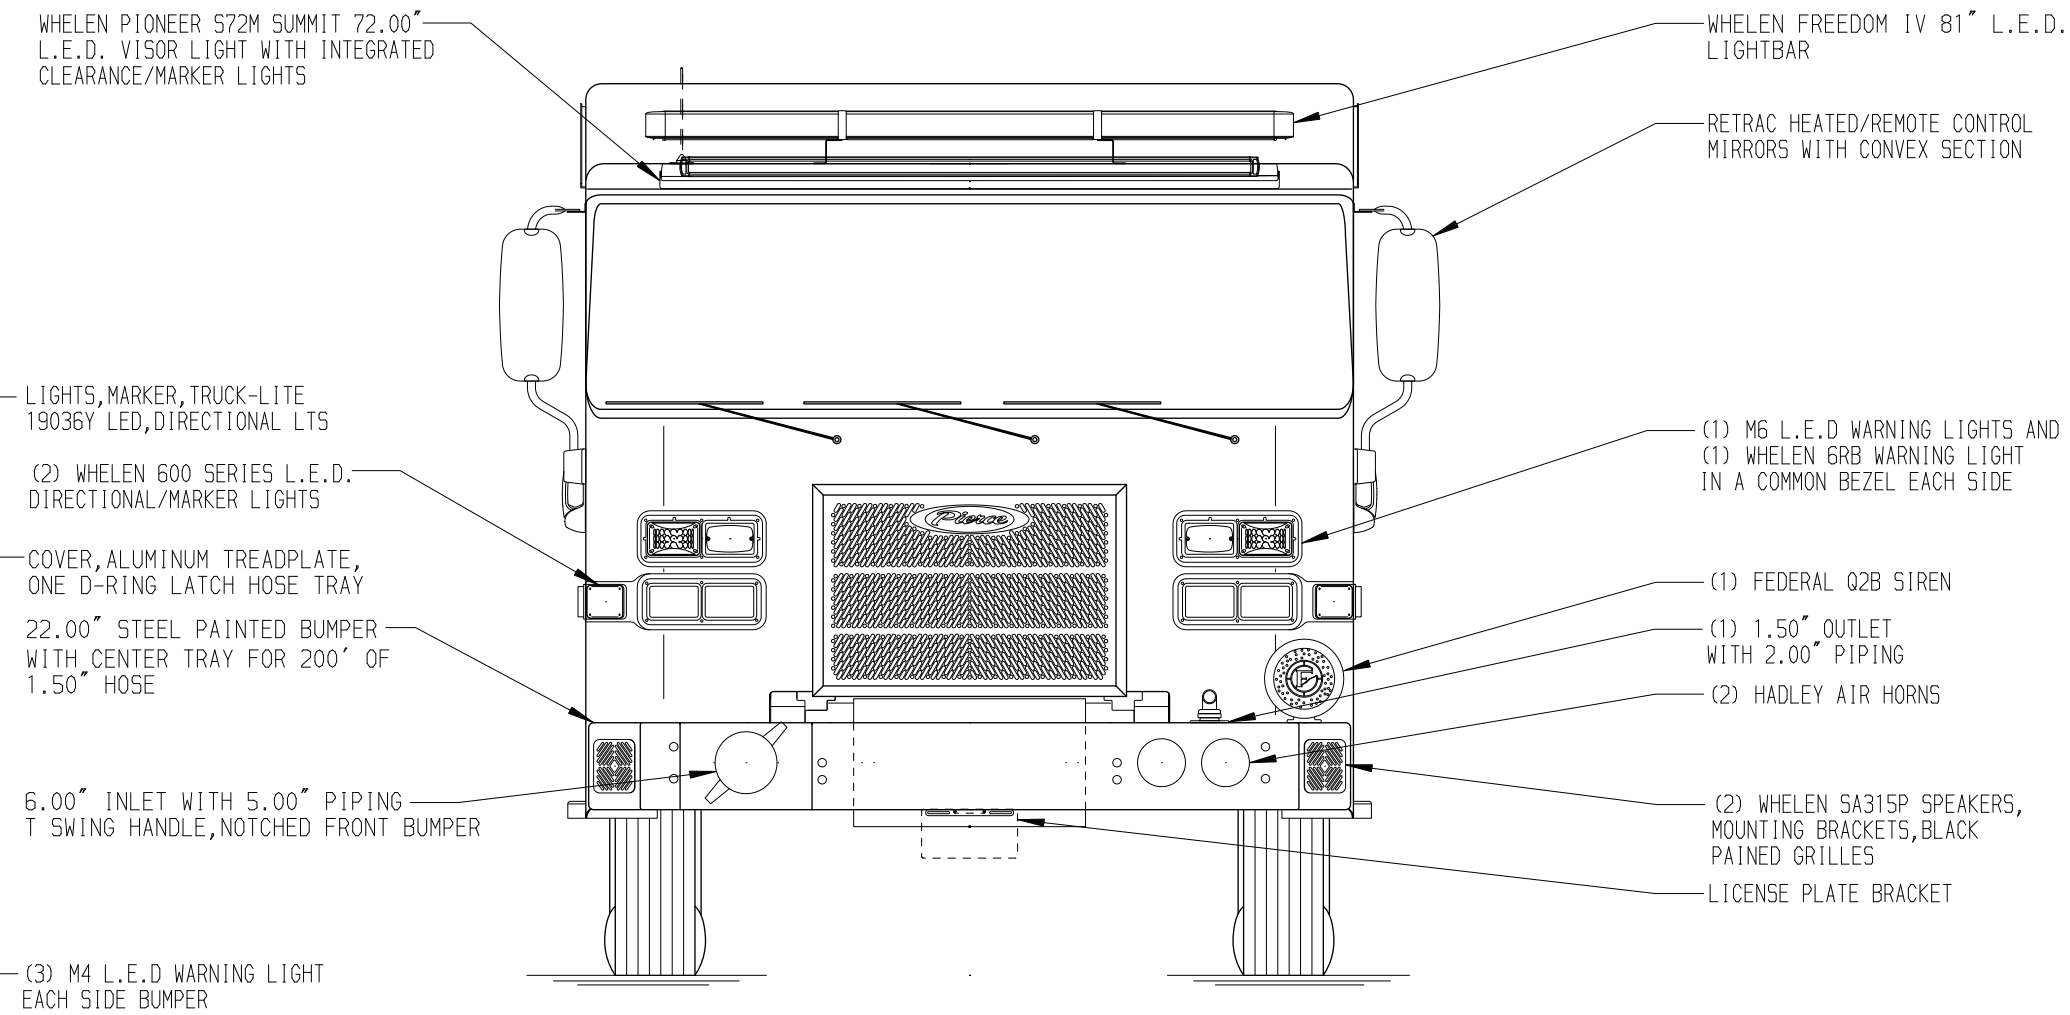


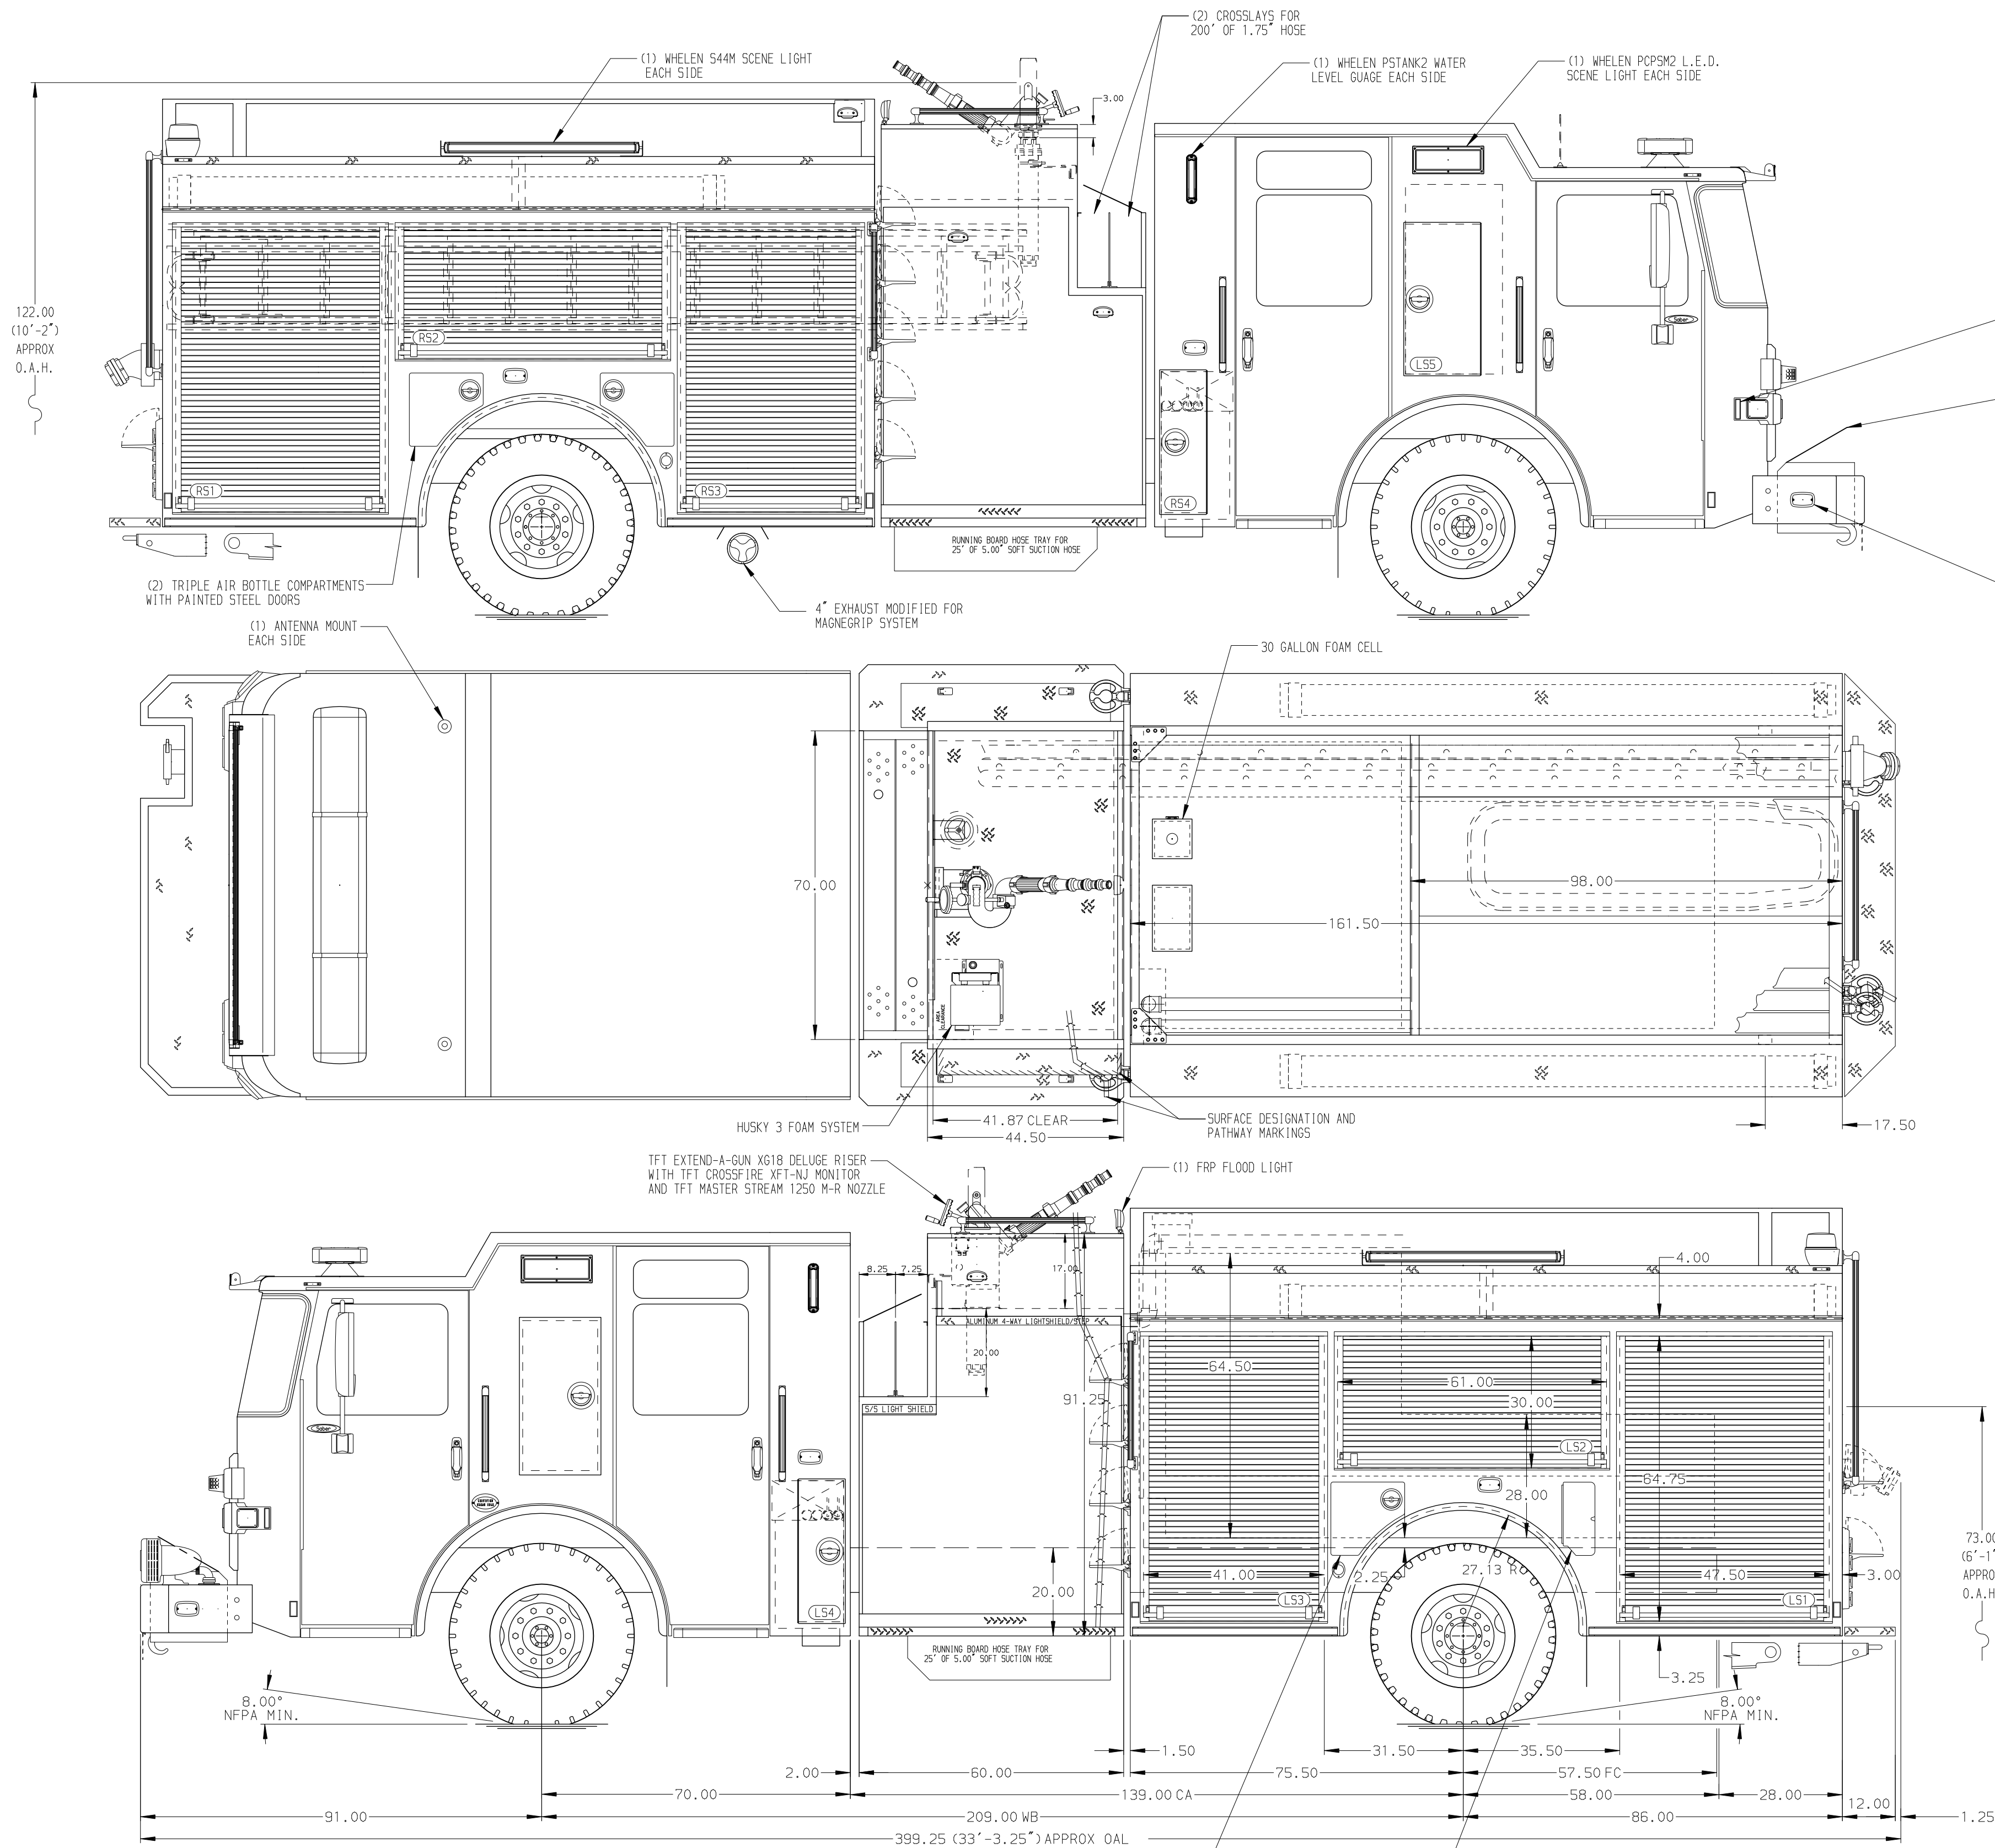

- HOSEBED CAPACITIES
- ① 300' OF 1.75" D.J. POLY HOSE
 - ② 200' OF 2.50" D.J. POLY HOSE
 - ③ 300' OF 3.00" D.J. POLY HOSE
 - ④ 750' OF 2.50" D.J. POLY HOSE
 - ⑤ 1300' OF 4.00" D.J. POLY HOSE

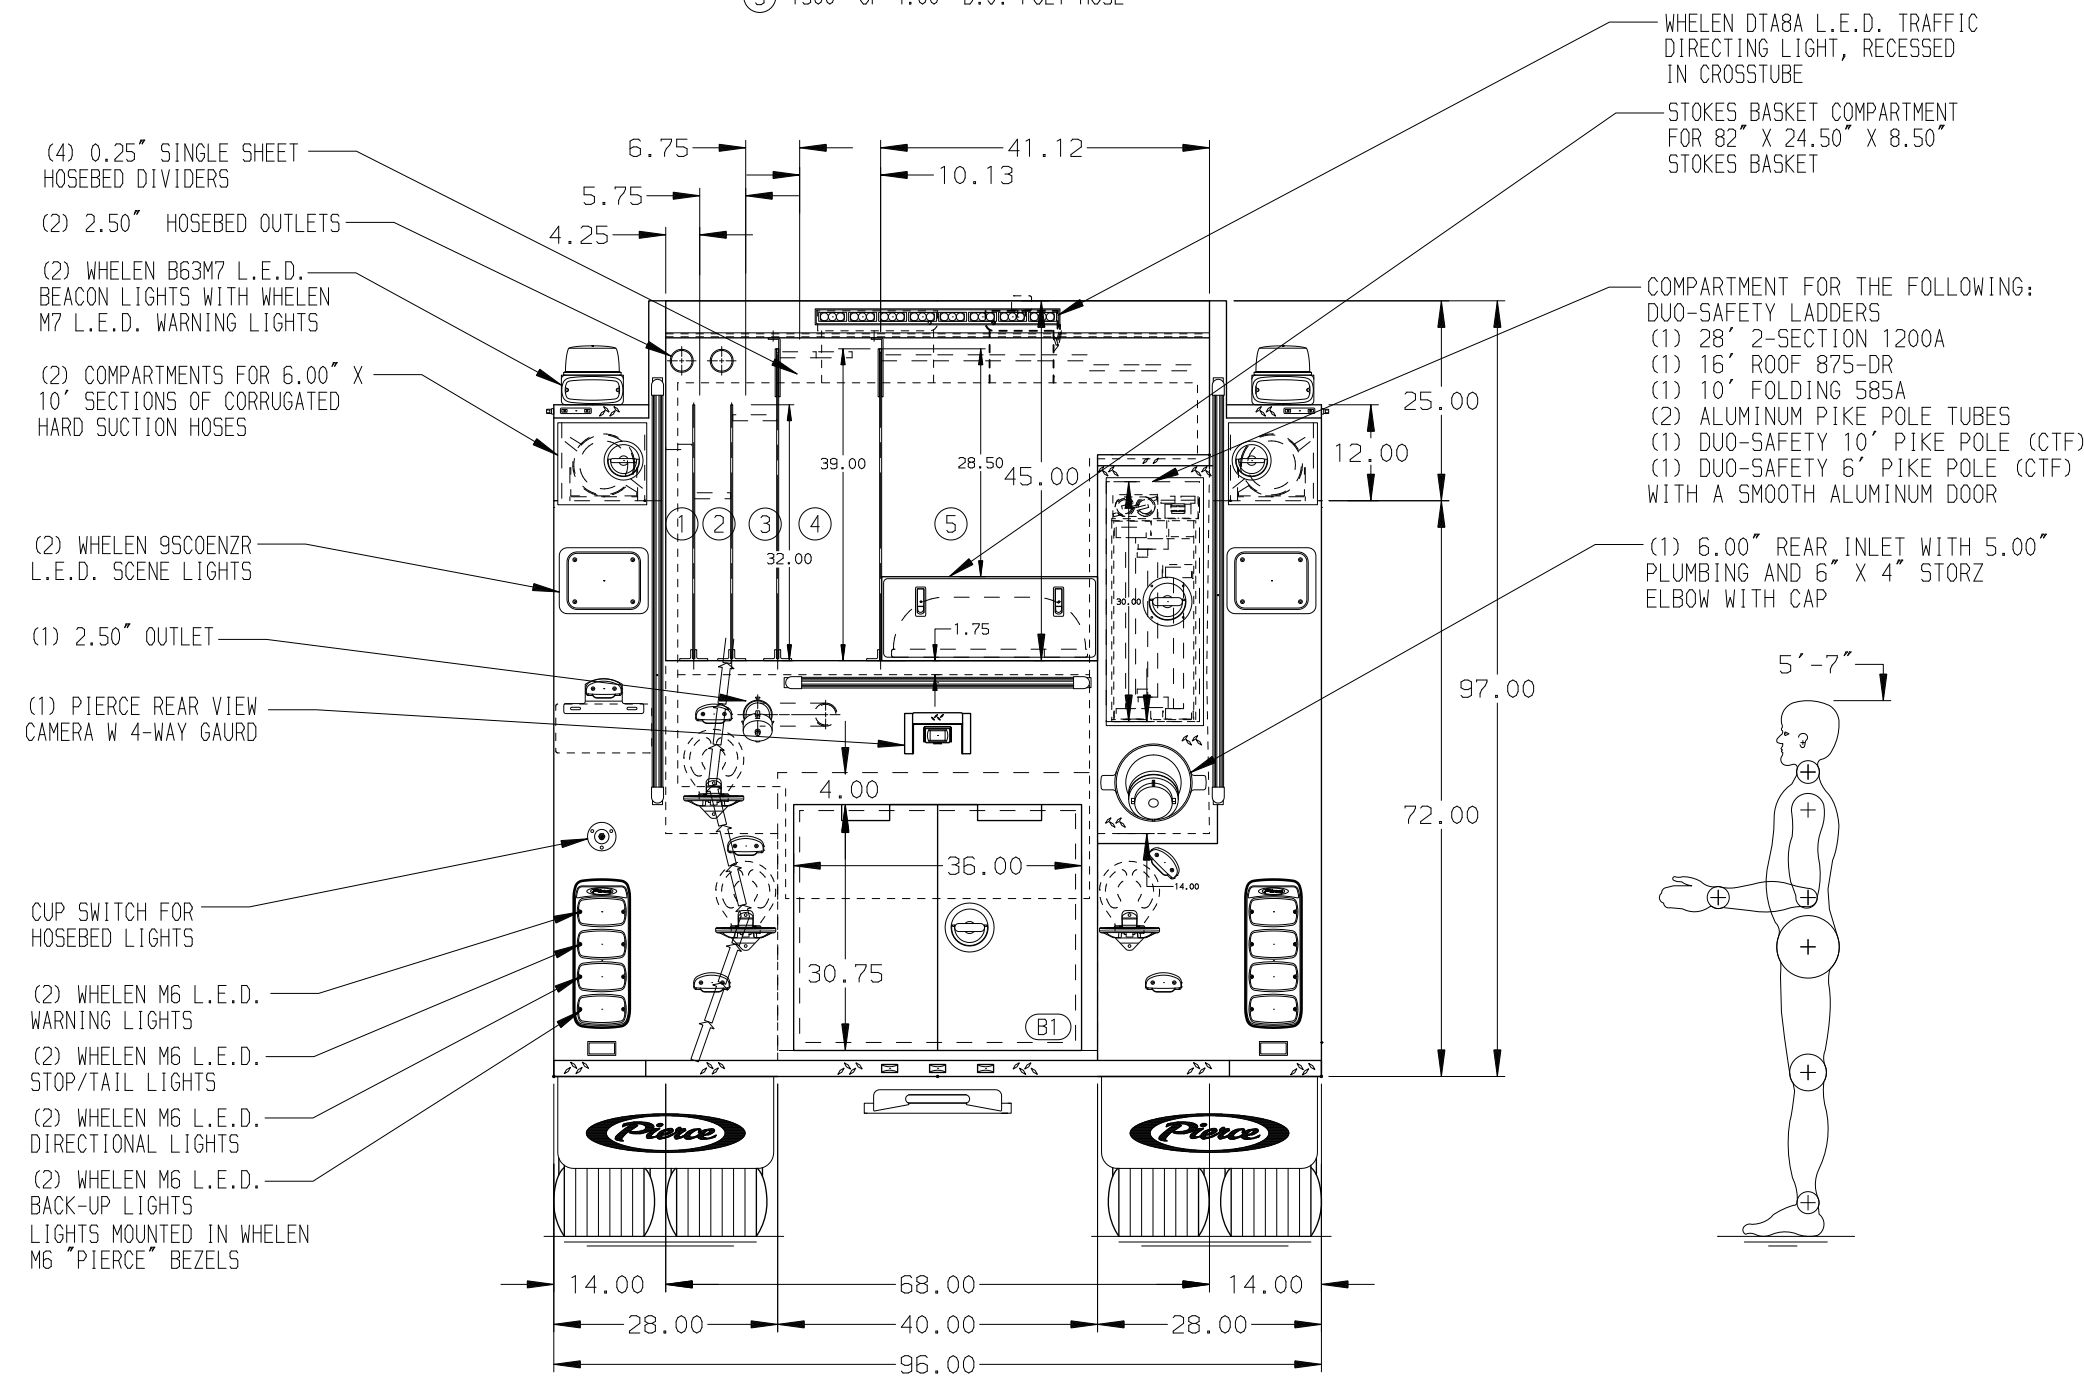

ALUMINUM BODY MAXIMUM O.A.H. 122.00"

NOTE
DIMENSIONS SHOWN ARE APPROXIMATE
AND ARE SUBJECT TO MINOR DEVIATIONS
AS MAY OCCUR OR BE NECESSARY IN
CONSTRUCTION.
MINOR DETAILS NOT SHOWN.

	12MAR25	RHU	CCS	CHASSIS DATA	TITLE	1500GPM, 1030G TANK, 1000G WATER, 30G FOAM 161" 2G PUMPER, HARDWIRED	DRAWN BY SJM	040CT24
	28FEB25	KLE	CCS	MAKE	FOR	NORTHBOROUGH FIRE DEPARTMENT	CHECKED BY SJS	080CT24
	10JAN25	ADP	CCS	PIERCE		NORTHBOROUGH, MASSACHUSETTS		
	01NOV24	SJM	SJS	MODEL	DWG NO.	41229AD	SHEET SIZE D	SHEET NO. 1 OF 1
REV	DATE	BY	CH	SABER FR				



MANUFACTURING INC.

JOB NO. 41229

SCALE 1:24 DATE

DRAWN BY SJM 040CT24

CHECKED BY SJS 080CT24

SHEET SIZE D SHEET NO. 1 OF 1