
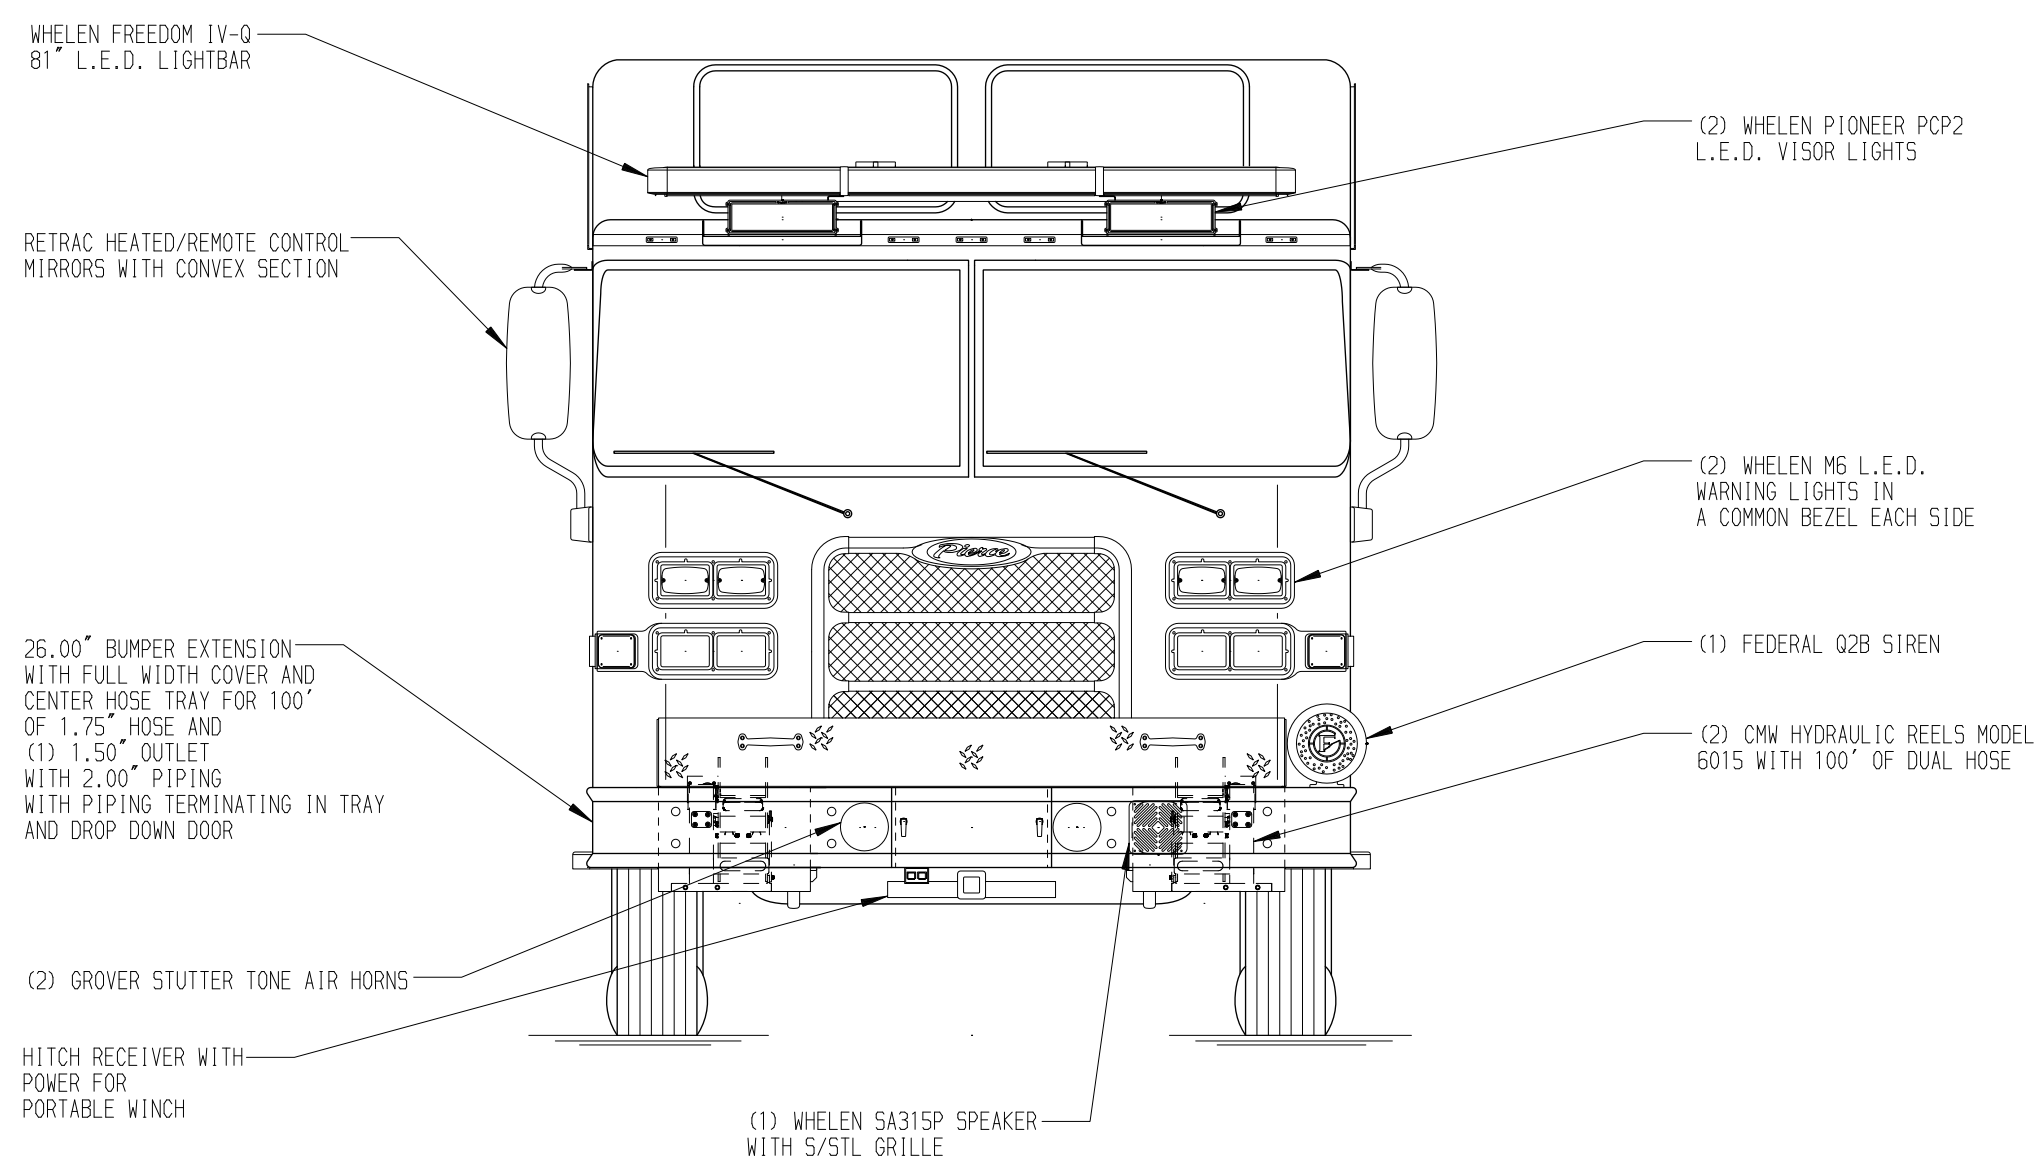


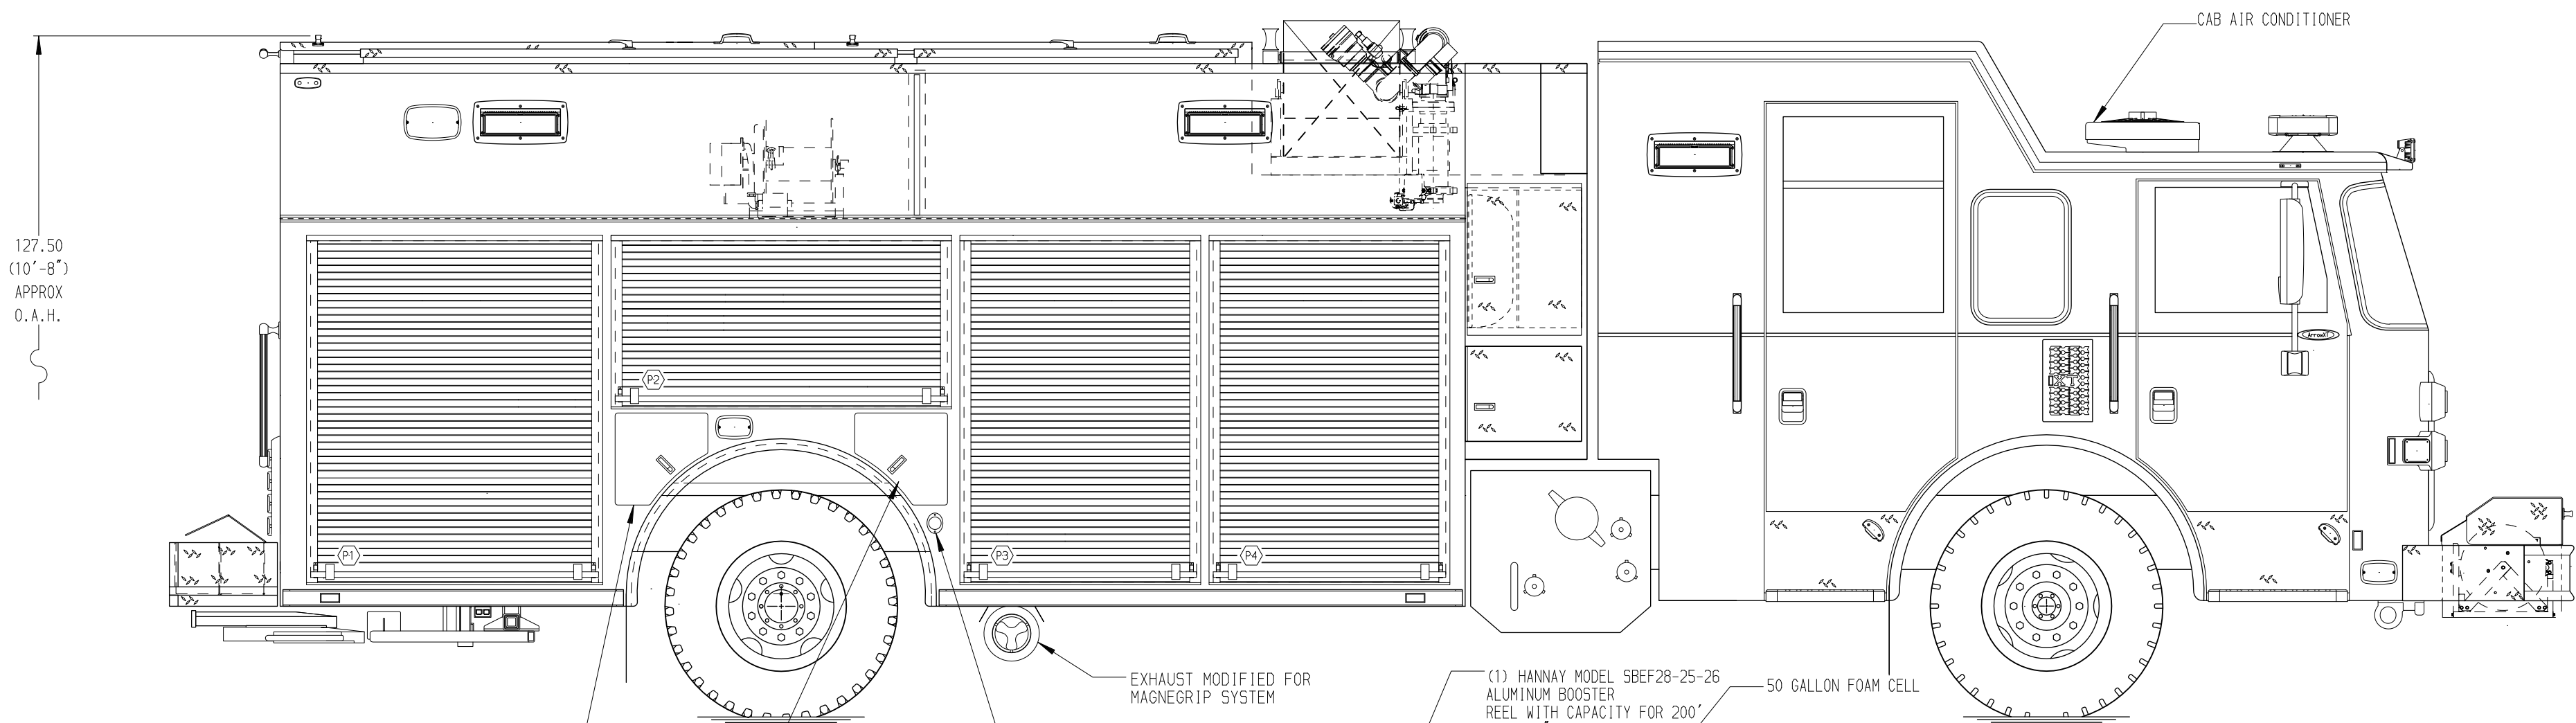

20" UNDERSUNG TAILBOARD
WITH (3) CROSSLAY HOSEBEDS
FOR 200' 1.75" HOSE WITH 2.00" PIPING

HOSEBED CAPACITIES

- 600' OF 5.00" D.J. POLY HOSE
- 600' OF 2.50" D.J. POLY HOSE
- 250' OF 2.50" D.J. POLY HOSE
- 200' OF 1.75" D.J. POLY HOSE

- (1) 2.50" OUTLET
(4) HOSEBED DIVIDERS

(2) 6.00" FLEXIBLE PVC
HARD SUCTION HOSE
WITH TRAY FOR LOW LEVEL STRAINER

STORAGE COMPARTMENT TO CONTAIN
THE FOLLOWING EQUIPMENT:
(1) 10" DUO-SAFETY FOLDING 585-A
(1) 10" AKRON PIKE POLE (CTF)
(1) 6" AKRON PIKE POLE (CTF)

(1) WHELEN TALGS L.E.D.
TRAFFIC DIRECTING LIGHT
RECESSED WITH STAINLESS
STEEL TRIM

(2) WHELEN M9 L.E.D.
WARNING LIGHTS

(1) 2.50" OUTLET

PIERCE BACKUP CAMERA


(2) WHELEN M6 L.E.D.
WARNING LIGHTS

(2) WHELEN M6 L.E.D.
STOP/TAIL LIGHTS

(2) WHELEN M6 L.E.D.
DIRECTIONAL LIGHTS

(2) WHELEN M6 L.E.D.
BACK-UP LIGHTS
LIGHTS MOUNTED IN WHELEN
M6 "PIERCE" BEZELS

(2) ZIAMATIC SAC-44-E
FOLDING WHEEL CHOCKS

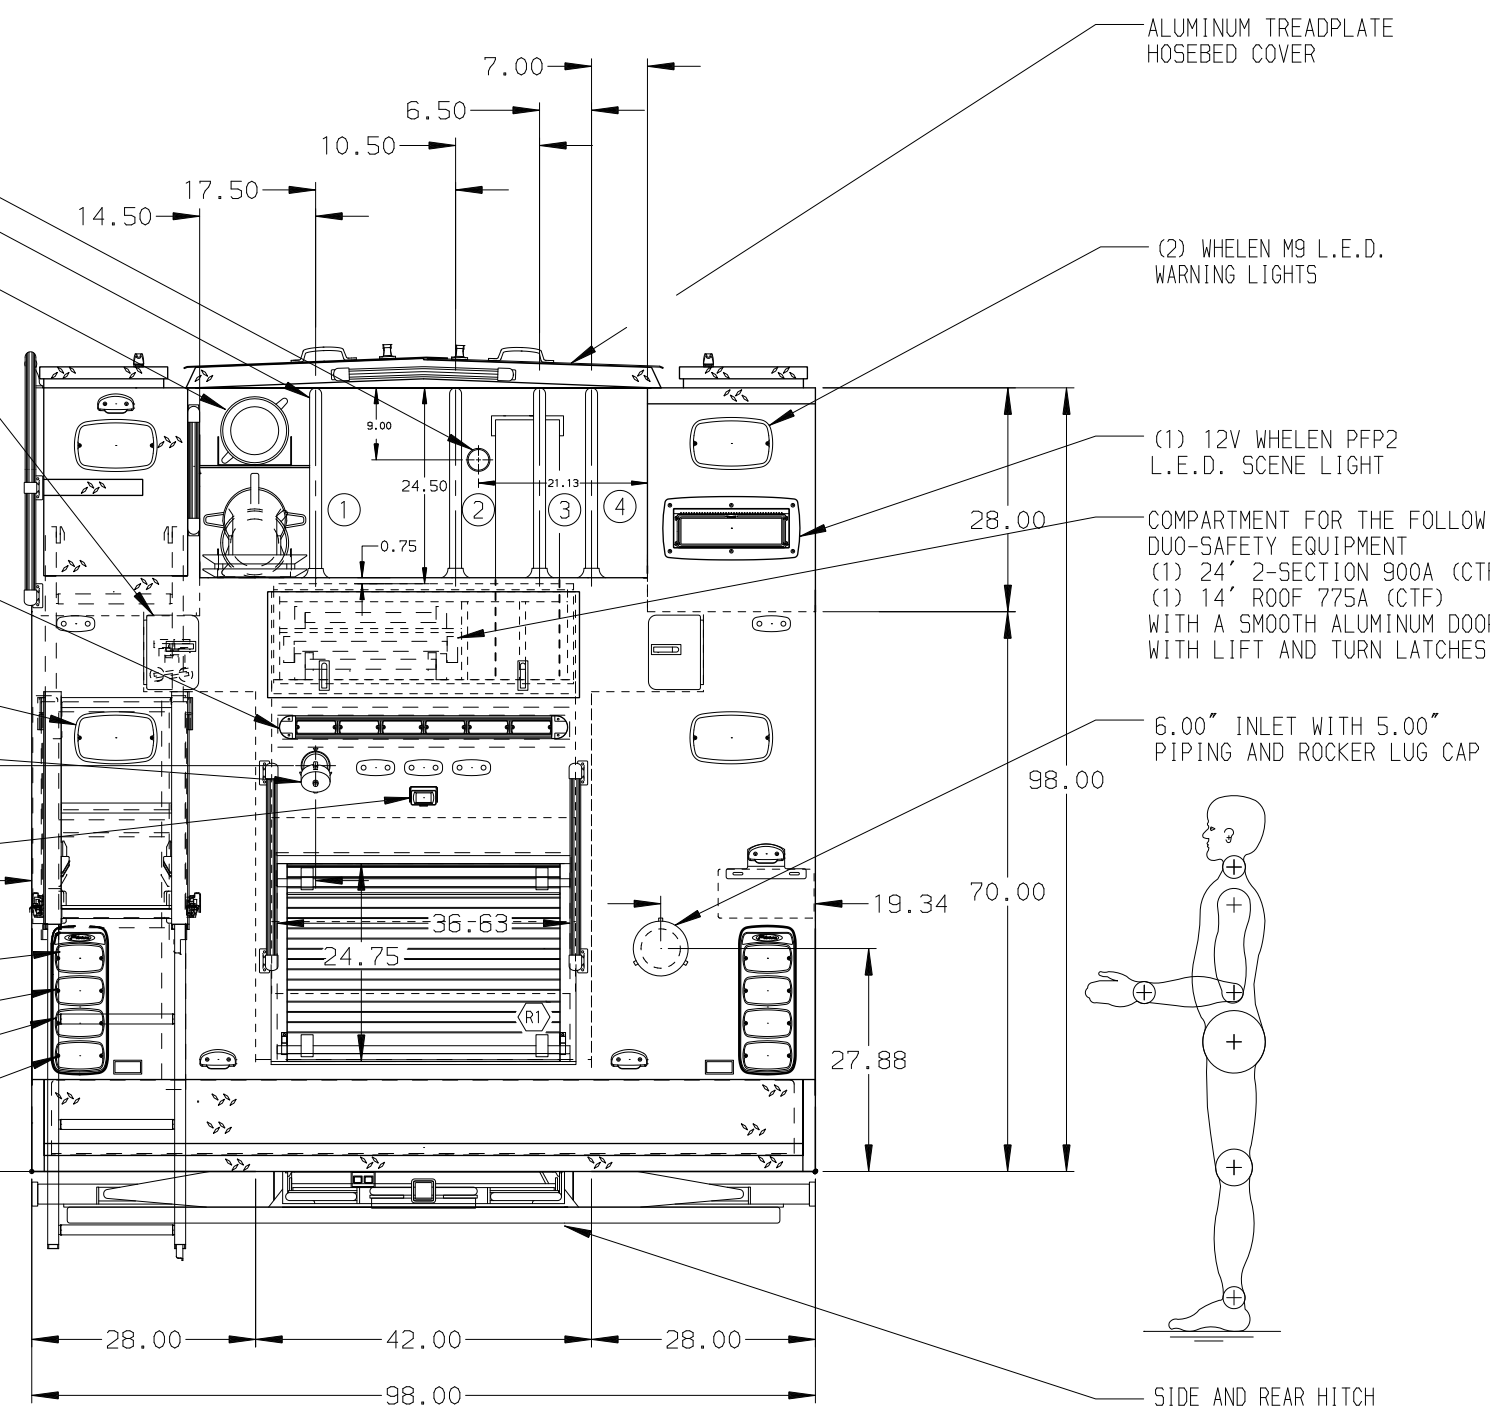

ALUMINUM BODY

NOTE
DIMENSIONS SHOWN ARE APPROXIMATE
AND ARE SUBJECT TO MINOR DEVIATIONS
AS MAY OCCUR OR BE NECESSARY IN
CONSTRUCTION.
MINOR DETAILS NOT SHOWN.

- INSTA-CHAIN AUTOMATIC TIRE CHAINS TO BE PROVIDED AT REAR
- KUSHMAL BATTERY CHARGER LOCATED IN D3
- ONE HANNAY ELECTRIC REWIND CORD REEL MODEL 1618-17-18 WITH 200' OF 10/4 CABLE IN P.S. HATCH COMPARTMENT
- ONE DUPLEX RECEPTACLE LOCATED IN EACH EMS CABINET, BEHIND THE DRIVERS SEAT, IN THE CABINET ON THE ENGINE TUNNEL
- ONE WEATHERPROOF DUPLEX RECEPTACLE EACH SIDE BY THE PUMP PANEL
- ONE 240V RECEPTACLE IN THE CARGO AREA ABOVE THE PUMP
- CIRCUIT BREAKER PANEL IN D3

				CHASSIS DATA	TITLE	1500-D-750P W/50 GAL FOAM CELL, 214" PUC RESCUE (2)X-LAYS, LADDERS BELOW HOSEBED, DELUGE, GENERATOR	DRAWN BY	LST	19FEB16	
	17MAY16	LST	JBO	MAKE	FOR	HUDSON FIRE DEPARTMENT HUDSON, WISCONSIN	CHECKED BY	MGE	23FEB16	
	20APR16	LST	JBO	PIERCE						
	03MAR16	LST	MGE	MODEL						
REV	DATE	BY	CH	ARROW XT	DWG NO.	29780AD	SHEET SIZE	D	SHEET NO. 1 OF 1	