

COMPARTMENT P1 CONTAINS:

- (1) VERTICAL COMPARTMENT DIVIDER
- (1) STD DEPTH ADJ SLIDE OUT TRAY
- (1) STD DEPTH ADJ SLIDE OUT/TILT TRAY
- (2) STD DEPTH FLOOR MOUNTED TRAYS
WITH TOOLBOARDS


COMPARTMENT P3 CONTAINS:

- (1) 1/2 DEPTH ADJ SLIDE OUT/TILT TRAY
- (1) ELECTRIC CORD REEL WITH
200' OF 10/3 BLACK CORD

COMPARTMENT P5 CONTAINS:
- (3) ADJ VERTICAL COMPARTMENT DIVIDERS

COMPARTMENT P6 CONTAINS:
- (1) 2-WAY FLOOR MOUNTED SLIDE OUT

COMPARTMENT P7 CONTAINS:
- (1) ADJ SHELF

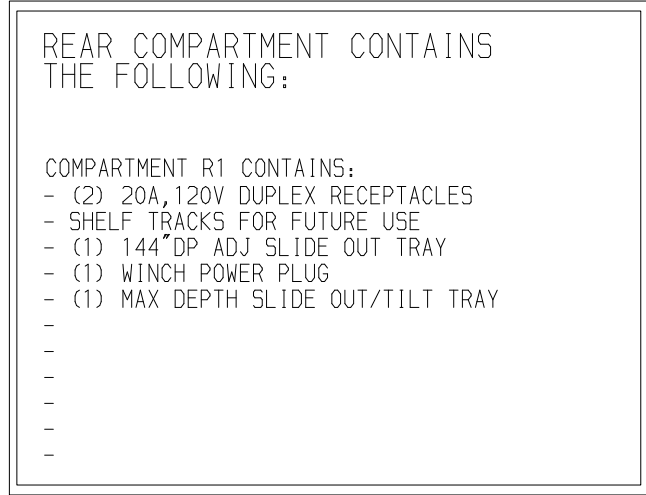

COMPARTMENT D1 CONTAINS:
- (1) STD DEPTH ADJ SLIDE OUT TRAY
- (1) STD DEPTH ADJ SLIDE OUT/TILT TRAY
- COMPARTMENT INTERIOR AND TRAYS
TO BE DA FINISHED

COMPARTMENT D2 CONTAINS:
- (1) 1/2 DEPTH ADJ SLIDE OUT/TILT TRAY
-
-
-

COMPARTMENT D3 CONTAINS:

- (1) 1/2 DEPTH ADJ SLIDE OUT/TILT TRAY
- (1) ELECTRIC CORD REEL WITH
200' OF 10/3 BLACK CORD


COMPARTMENT D4 CONTAINS:

- (1) KUSSMAUL LPC40 CHARGER
- (1) VERTICAL REAR WALL DIVIDER
- (1) HORIZONTAL FLOOR EXTENSION
- (1) 1/2 DEPTH ADJ SLIDE OUT TRAY
WITH TOOLBOARD
- (1) THOMAS BRAKE SYSTEM AIR COMPRESSOR
- (1) CIRCUIT BREAKER PANEL
- (1) GENERATOR METER PANEL
- (1) SUB FEED BOX

COMPARTMENT D5 CONTAINS:

COMPARTMENT D6 CONTAINS:
- (1) 2-WAY FLOOR MOUNTED SLIDE OUT
-

COMPARTMENT D7 CONTAINS:
- (1) ZICO SCBA BRACKET

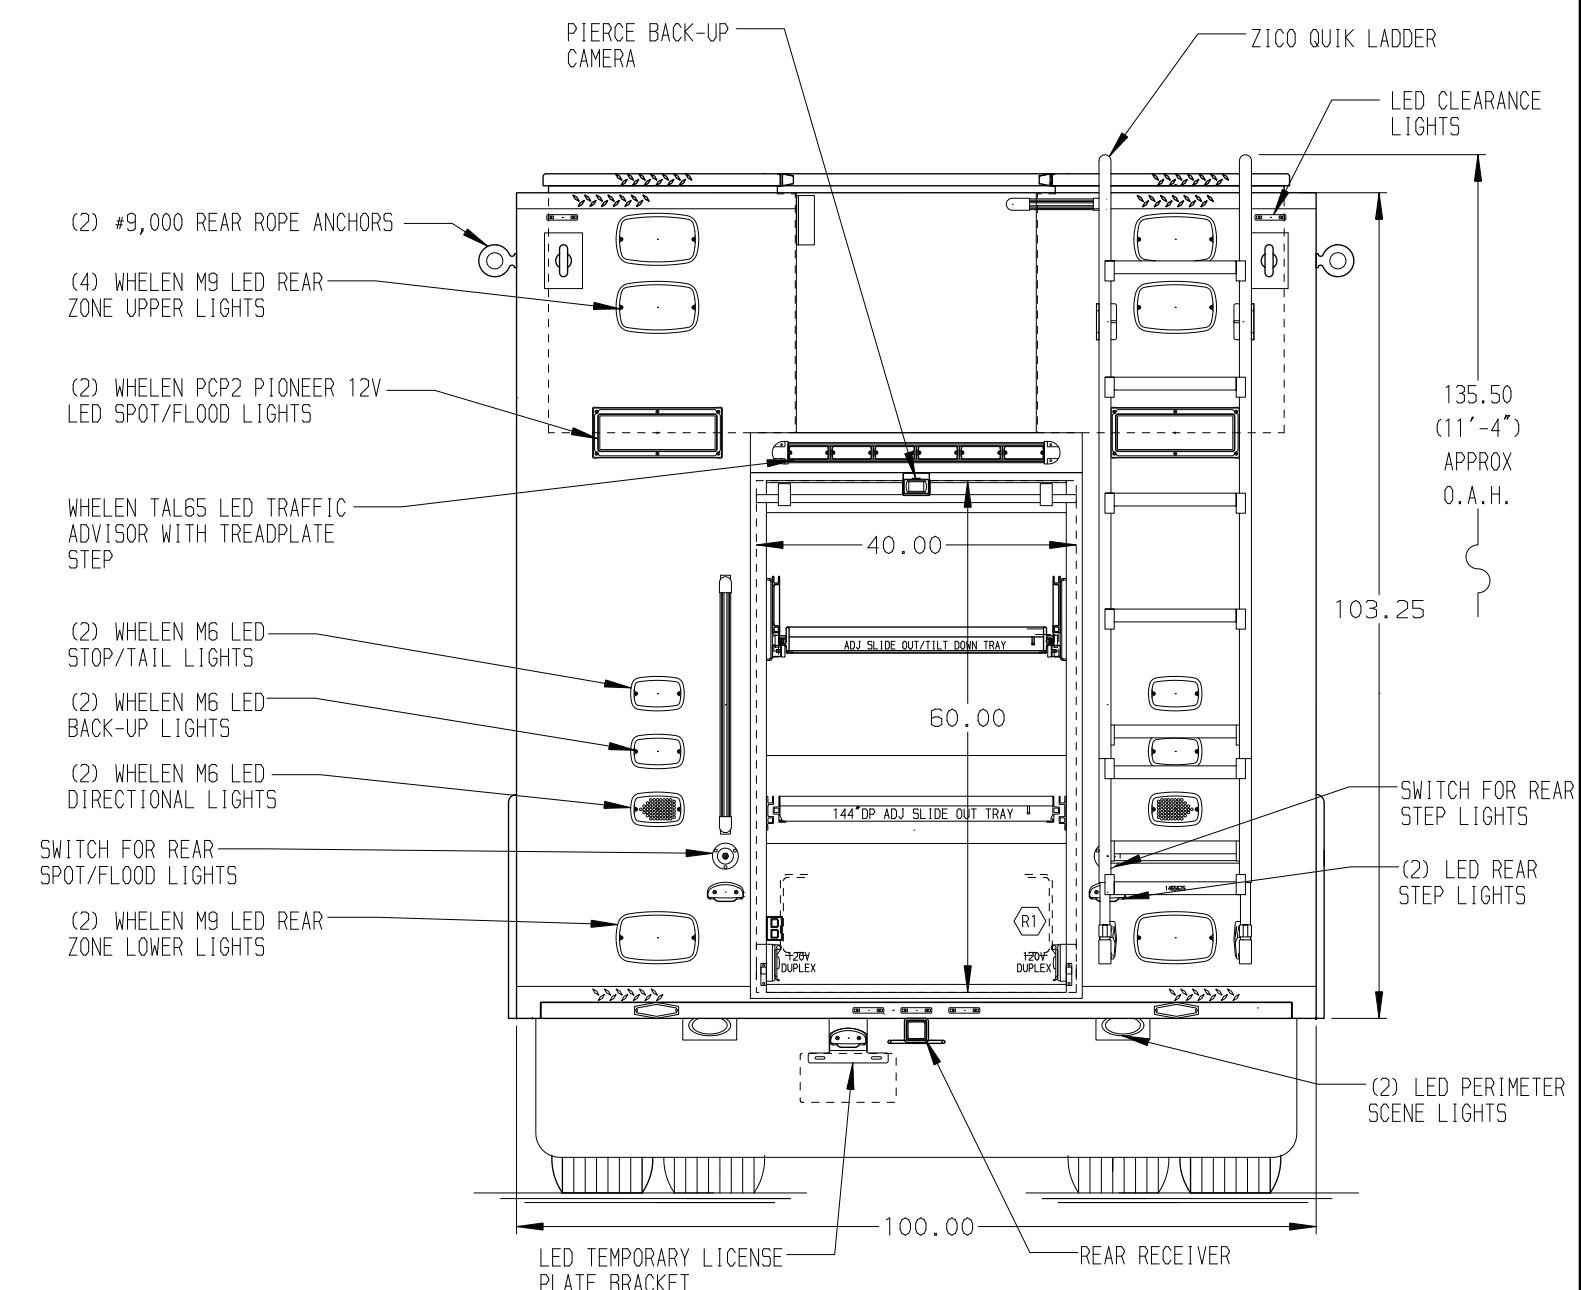

DIMENSIONS SHOWN ARE APPROXIMATE
AND ARE SUBJECT TO MINOR DEVIATIONS
AS MAY OCCUR OR BE NECESSARY IN
CONSTRUCTION.
MINOR DETAILS NOT SHOWN.

1. AIR INLET WITH DISCONNECT COUPLING LOCATED IN DRIVER'S SIDE LOWER STEP WELL OF CAB
2. AIR OUTLET WITH SHUT OFF VALVE LOCATED IN DRIVER'S SIDE LOWER STEP WELL OF CAB
3. FLOOR IN CAB AND CREW CAB TO BE PADDED RUBBER
4. 5/8" I - SHAPED BROW LOCATED ON ALL BODY ROLL-UP DOOR COMPARTMENTS
5. AMOR DUAL LIGHT STRIPS IN ALL COMPARTMENTS
6. ONAN 30KW SINGLE PHASE PT101 DRIVEN GENERATOR LOCATED BETWEEN THE FRAME RAILS
7. 5/5 SCUFFPLATES ON CAB AND CREW CAB DOOR JAMBS
8. 5/5 SCUFFPLATES ON D7/P7 DOOR JAMBS

 PIERCE MANUFACTURING INC.		JOB NO.	29349
		SCALE 1:24	DATE
TITLE	HEAVY DUTY RESCUE COMBO WALKIN/NON-WALKIN		DRAWN BY DHE
FOR	KANSAS CITY FIRE DEPARTMENT KANSAS CITY, MO		CHECKED BY CDK
DWG NO.	29349AD-SH1		SHEET SIZE D
			SHEET NO. 1 OF 2