


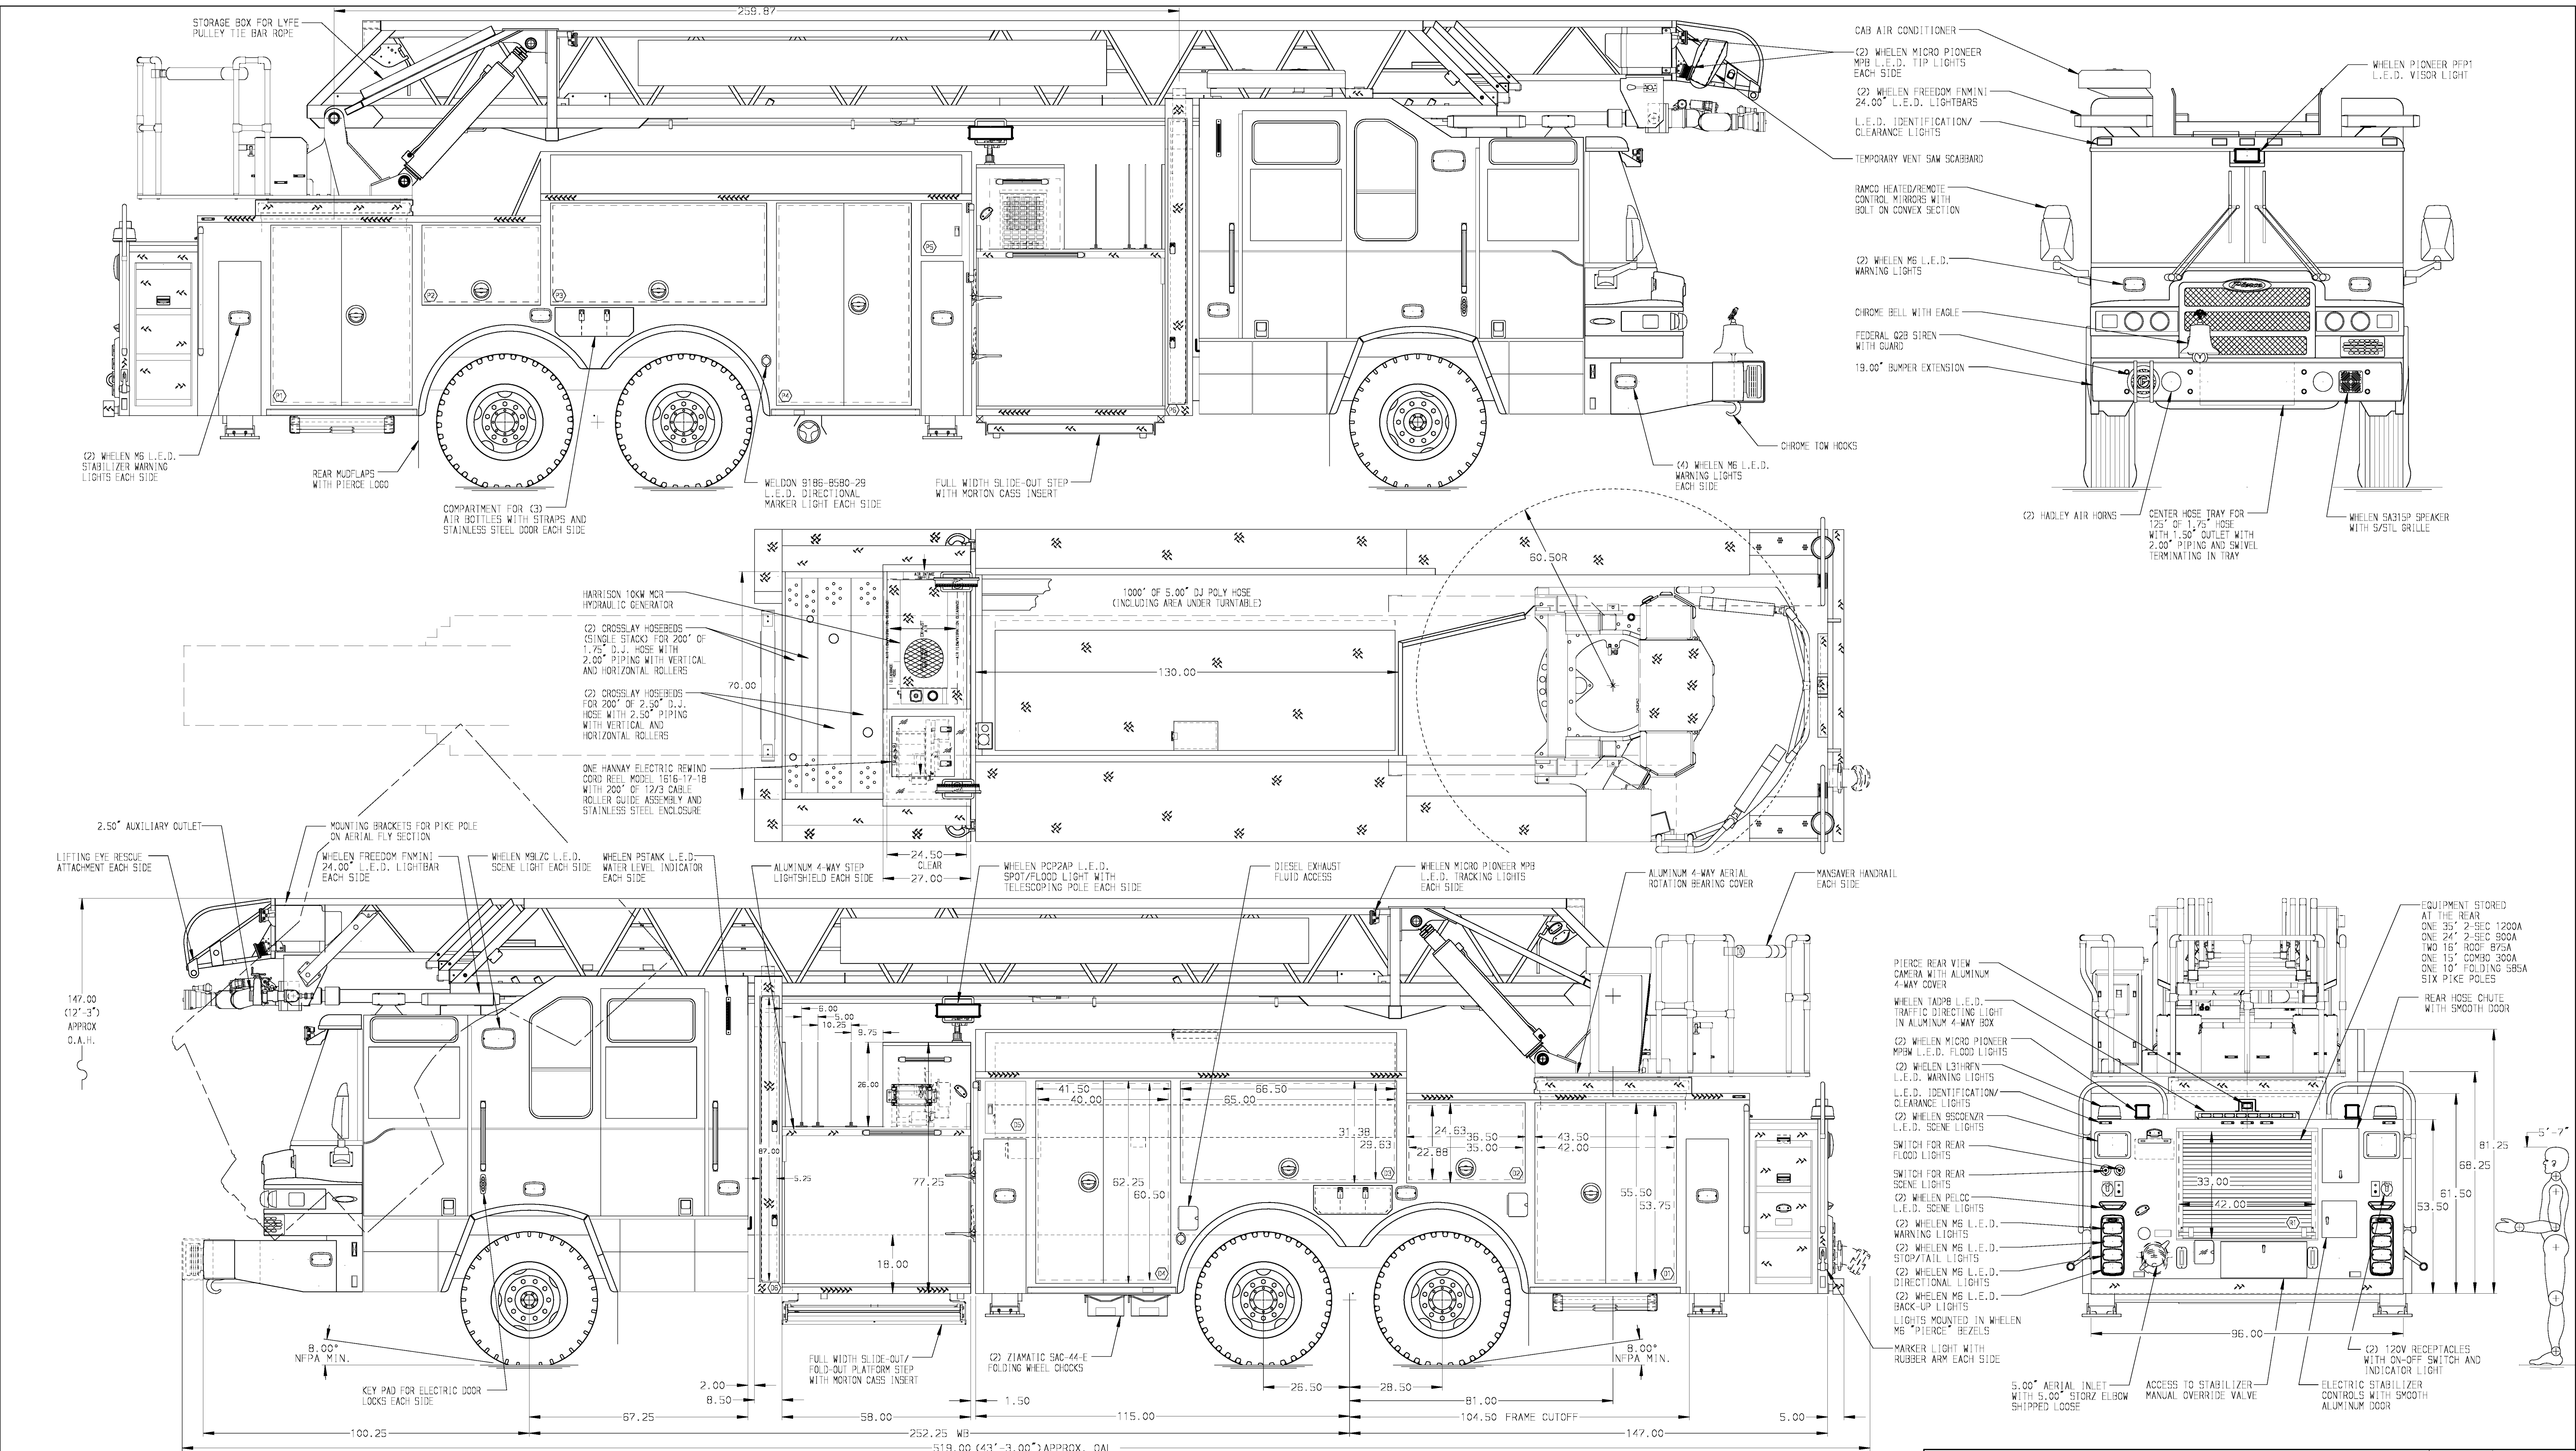

ALUMINUM BODY

FRONTAL IMPACT PROTECTION

MAXIMUM O.A.L. 519.00"

MAXIMUM O.A.H. 147.00"

NOTE
DIMENSIONS SHOWN ARE APPROXIMATE AND ARE SUBJECT TO MINOR DEVIATIONS AS MAY OCCUR OR BE NECESSARY IN CONSTRUCTION.
MINOR DETAILS NOT SHOWN.

PERIMETER SCENE LIGHTS LOCATED PER SHOP ORDER				11. ONE ADJUSTABLE TILTING SLIDE-OUT TRAY IN COMPARTMENT D1,D3,D4	21. L.E.D. LIGHTING ON AERIAL LADDER SECTIONS	CHASSIS DATA	TITLE	105 AERIAL LADDER & BODY ASSEMBLY	DRAWN BY	SHU	28JAN15
2. CUSTOM TINT CREW CAB WINDOWS				12. VIN-A-GRIP MATTING IN COMPARTMENTS D2,D3,P2,P3	22. FIRE RESEARCH 3-WAY INTERCOM SYSTEM BETWEEN AERIAL TIP,PUMP PANEL & TURNABLE						
3. BATTERY CHARGER LOCATED IN COMPARTMENT D5				13. 0.75" EXTERIOR GRADE PLWOOD LOCATED ON THE BACK WALL OF COMPARTMENTS D1,D2,D3,D4,P1,P2,P3,P4	23. TRIDENT BLACK FOLDING STEPS MOUNTED ON THE AERIAL DEVICE PER SHOP ORDER						
4. BATTERY CHARGE INDICATOR LOCATED ON D.S. SEAT RISER				14. TWO ADJUSTABLE SLIDE-OUT TRAYS IN COMPARTMENT D4	24. RECESSED AIR INLET WITH KUSMAUL AIR-EJECT AND WATERPROOF COVER ON DRIVER'S SIDE PUMP PANEL						
5. CIRCUIT BREAKER PANEL AND SUB-FEED BREAKER BOX IN COMPARTMENT D5				15. ONE FLOOR MOUNTED SLIDE-OUT TRAY WITHOUT SIDES IN COMPARTMENT D1	25. SHORELINE RECEPTACLE WITH KUSMAUL SUPER AUTO-EJECT ON DRIVER'S SIDE PUMP PANEL						
6. 5/8" S/S PLATE INTERIOR OF EACH DOOR ON COMPARTMENTS D1,D2,D3,D4,P1,P2,P3,P4				16. ONE ADJUSTABLE FULL WIDTH/FULL DEPTH SHELF IN COMPARTMENTS D1,P1,P4	26. LIFT-PULLEY RESCUE SYSTEM AT AERIAL TIP	PIERCE	FOR	TOOELE CITY FIRE DEPARTMENT	CHECKED BY	GRM	30JAN15
7. PIERCE L.E.D. DUAL COMPARTMENT LIGHT STRIPS LOCATED PER SHOP ORDER				17. ONE FLOOR MOUNTED SLIDE-OUT TRAY IN COMPARTMENTS D4,P1,P4	27. PUMPING DIAGRAM REQUIRED						
8. PIERCE L.E.D. 8" LIGHT STRIP LOCATED IN COMPARTMENTS D5,P5				18. SWING-OUT TOOL BOARD WITH PEGBOARD PATTERN IN COMPARTMENT P3	28. AERIAL PEDestal RAISED 8.50"						
9. PIERCE L.E.D. 62" LIGHT STRIP LOCATED IN COMPARTMENTS D6,P6				19. ALL FOLDING STEPS TO BE TRIDENT WITH INTEGRATED L.E.D. LIGHT UNLESS SPECIFIED							
10. PAINTED SHELF TRACKS LOCATED IN COMPARTMENTS D1,D3,D4,P1,P4				20. AIR OUTLET WITH SHUT-OFF VALVE ON DRIVER'S AND PASSENGER'S SIDE PUMP PANEL							